

5th & 6th Subdivn
SPRINGFIELD DIV.




TRACK CHART

MONETT, MO. TO ARK. & OKLA. ST. LINE

MP 281.90 TO 42.10

CORRECTED TO 1 APRIL 1983

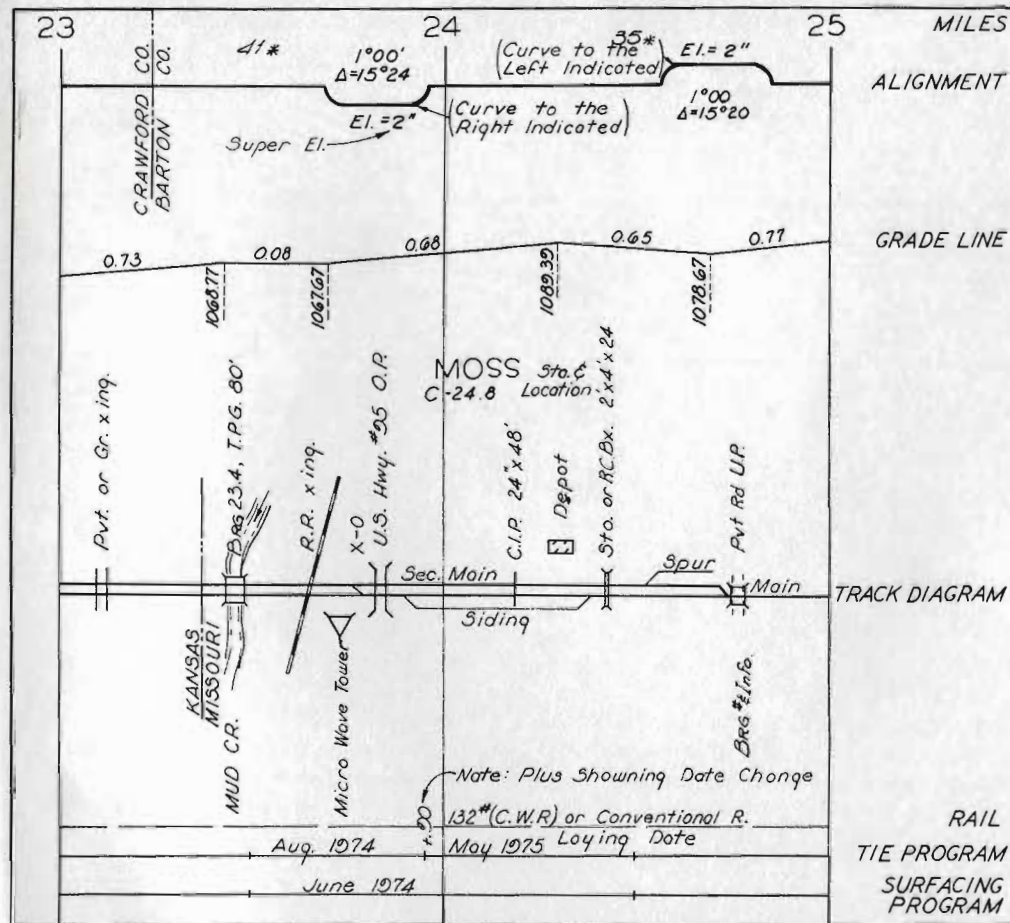

EXPLANATION

Scales — $1"=2640'$ — { Horizontal Scale for Profile
Alignment and Tracks
 $1"=200'$ — Vertical Scale for Profile

Ascending Ruling Grades for District

Figures on Grade Lines are % Gradients
Figures Below Grade Lines are Profile Base of Rail(or Above)
Elevations in Feet.

X=All Types of Signals

5045 Permanent Slow Speed Signs With

Appropriate Speeds Shown.

Infrared Hot Box Detector

Dragging Equipment Detector (arrow or arrows
denote direction protected.)

* Number of Poles Per Mile.

ABBREVIATIONS

BRIDGES & DRAINAGE STRUCTURES


CULV.	CULVERT
AR.	ARCH
BX.	BOX
STO.	STONE
DBL.	DOUBLE
EXT.	EXTENSION
V.C.P.	VITRIFIED CLAY PIPE
C.I.P.	CAST IRON PIPE
C.M.P.	CORRUGATED METAL PIPE
R.C.P.	REINFORCED CONCRETE PIPE
M.P.P.	MULTI-PLATE PIPE
BR.	BRIDGE
O.D.F.T.	OPEN DECK FRAME TRESTLE
B.D.F.T.	BALLASTED DECK FRAME TRESTLE
O.D.P.T.	OPEN DECK PILE TRESTLE
B.D.P.T.	BALLASTED DECK PILE TRESTLE
I.B.S.	I-BEAM SPAN
I.B.C.E.	I-BEAMS, CONCRETE ENCASED
D.P.G.	DECK PLATE GIRDER
T.P.G.	THROUGH PLATE GIRDER
D.R.T.	DECK RIVETED TRUSS
T.R.T.	THROUGH RIVETED TRUSS
D.P.C.T.	DECK PIN CONNECTED TRUSS
T.P.C.T.	THROUGH PIN CONNECTED TRUSS
P.R.T.	PONY RIVETED TRUSS
R.C.S.	REINFORCED CONCRETE SPAN
P.S.C.S.	PRESTRESSED CONCRETE SPAN
L.J.I.P.	LOOSE JOINT IRON PIPE


MISCELLANEOUS


CR.	CREEK
RIV.	RIVER
CO.	COUNTY
HO.	HOUSE
LT.	LEFT
RT.	RIGHT
R.R.	RAILROAD
R.Y.	RAILWAY
O.P.	OVERPASS
U.P.	UNDERPASS
YD.	YARD
E.	EAST
W.	WEST
N.	NORTH
S.	SOUTH
ST.	STREET
AVE.	AVENUE
HWY.	HIGHWAY
RTE.	ROUTE
RD. X-ING	ROAD CROSSING
PUB.	PUBLIC
PVT.	PRIVATE
STA.	STATION
TRK.	TRACK
OFF.	OFFICE
JCT.	JUNCTION
CONN.	CONNECTION
FRT.	FREIGHT
IND.	INDUSTRY
M/T.	MAIN TRACK
FLSH.	FLASHING
CANT.	CANTILEVER


(MISC. - CONT.)


H.B. DET.	HOT BOX DETECTOR
SIG.	SIGNAL
D.E. DET.	DRAWING EQUIPMENT DETECTOR
SURF.	SURFACING
C.T.C. TERR.	CENTRALIZED TRAFFIC CONTROL TERRITORY
C.W.R.	CONTINUOUS WELDED RAIL
INTER.	INTERLOCKING
GR.	AT GRADE
EL.	ELEVATION OF CURVES
Δ	DELTA OF CURVES
C.M.	CURVE MASTER

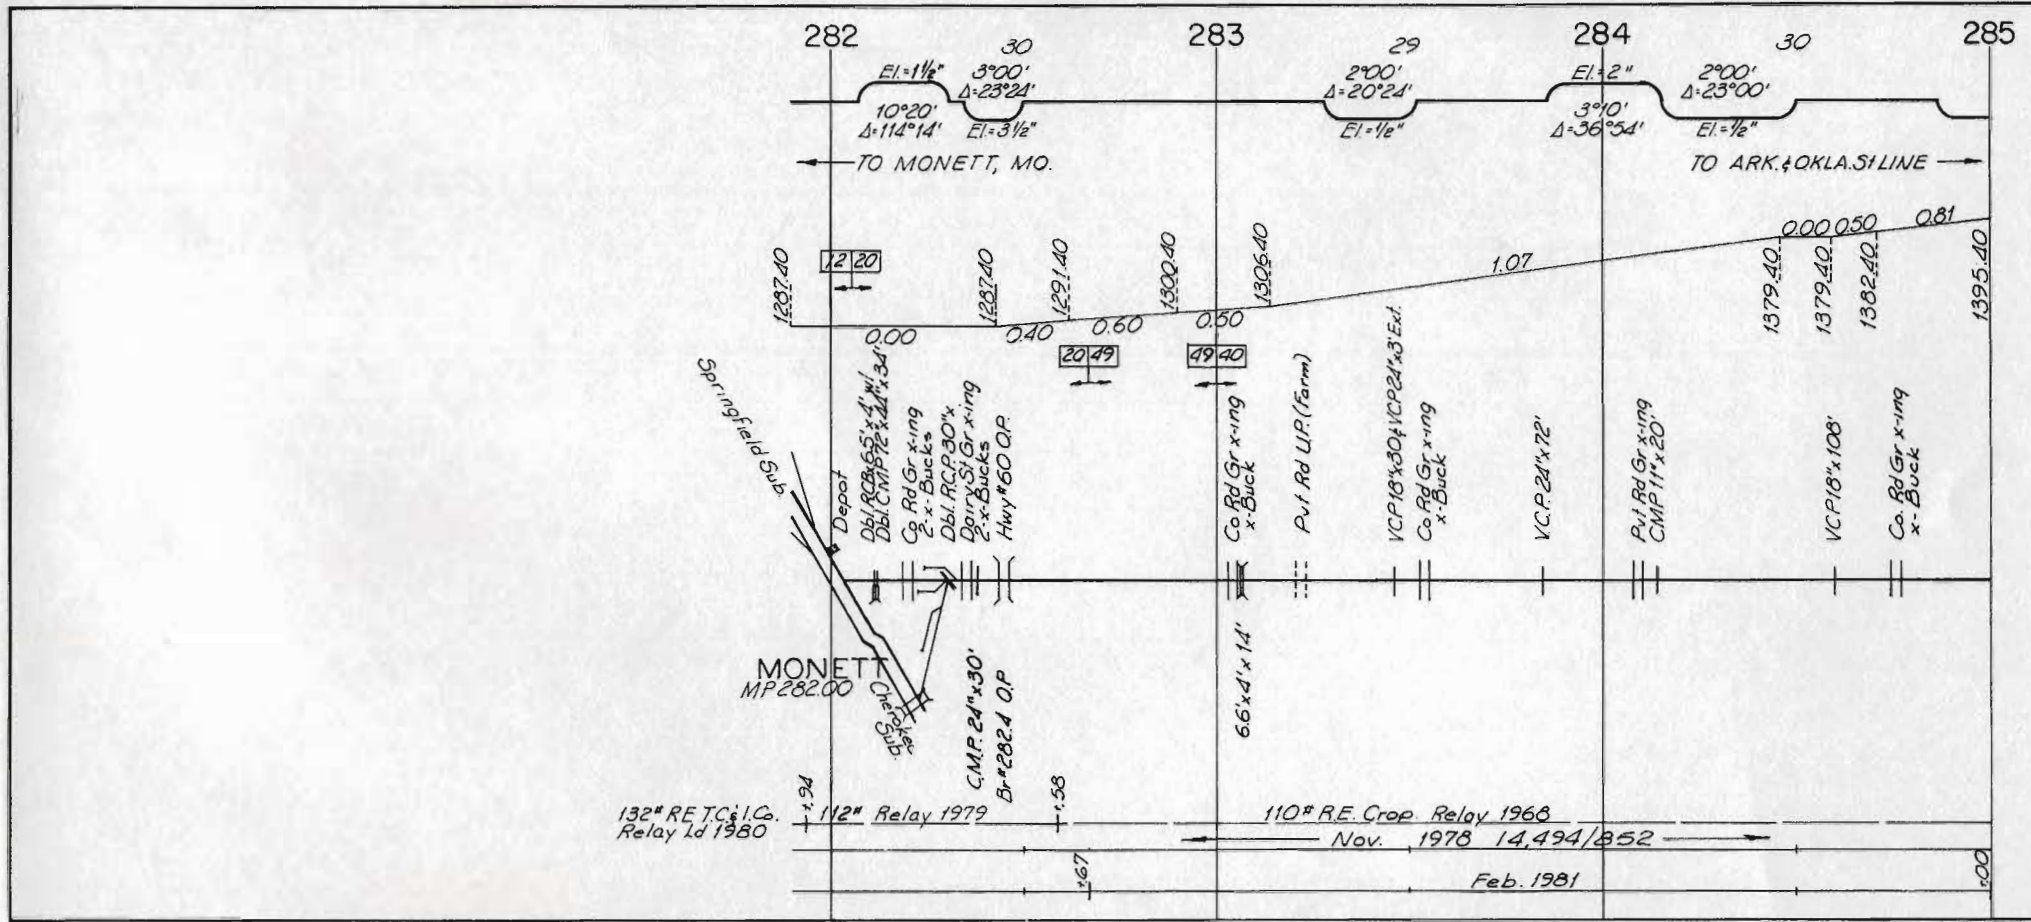


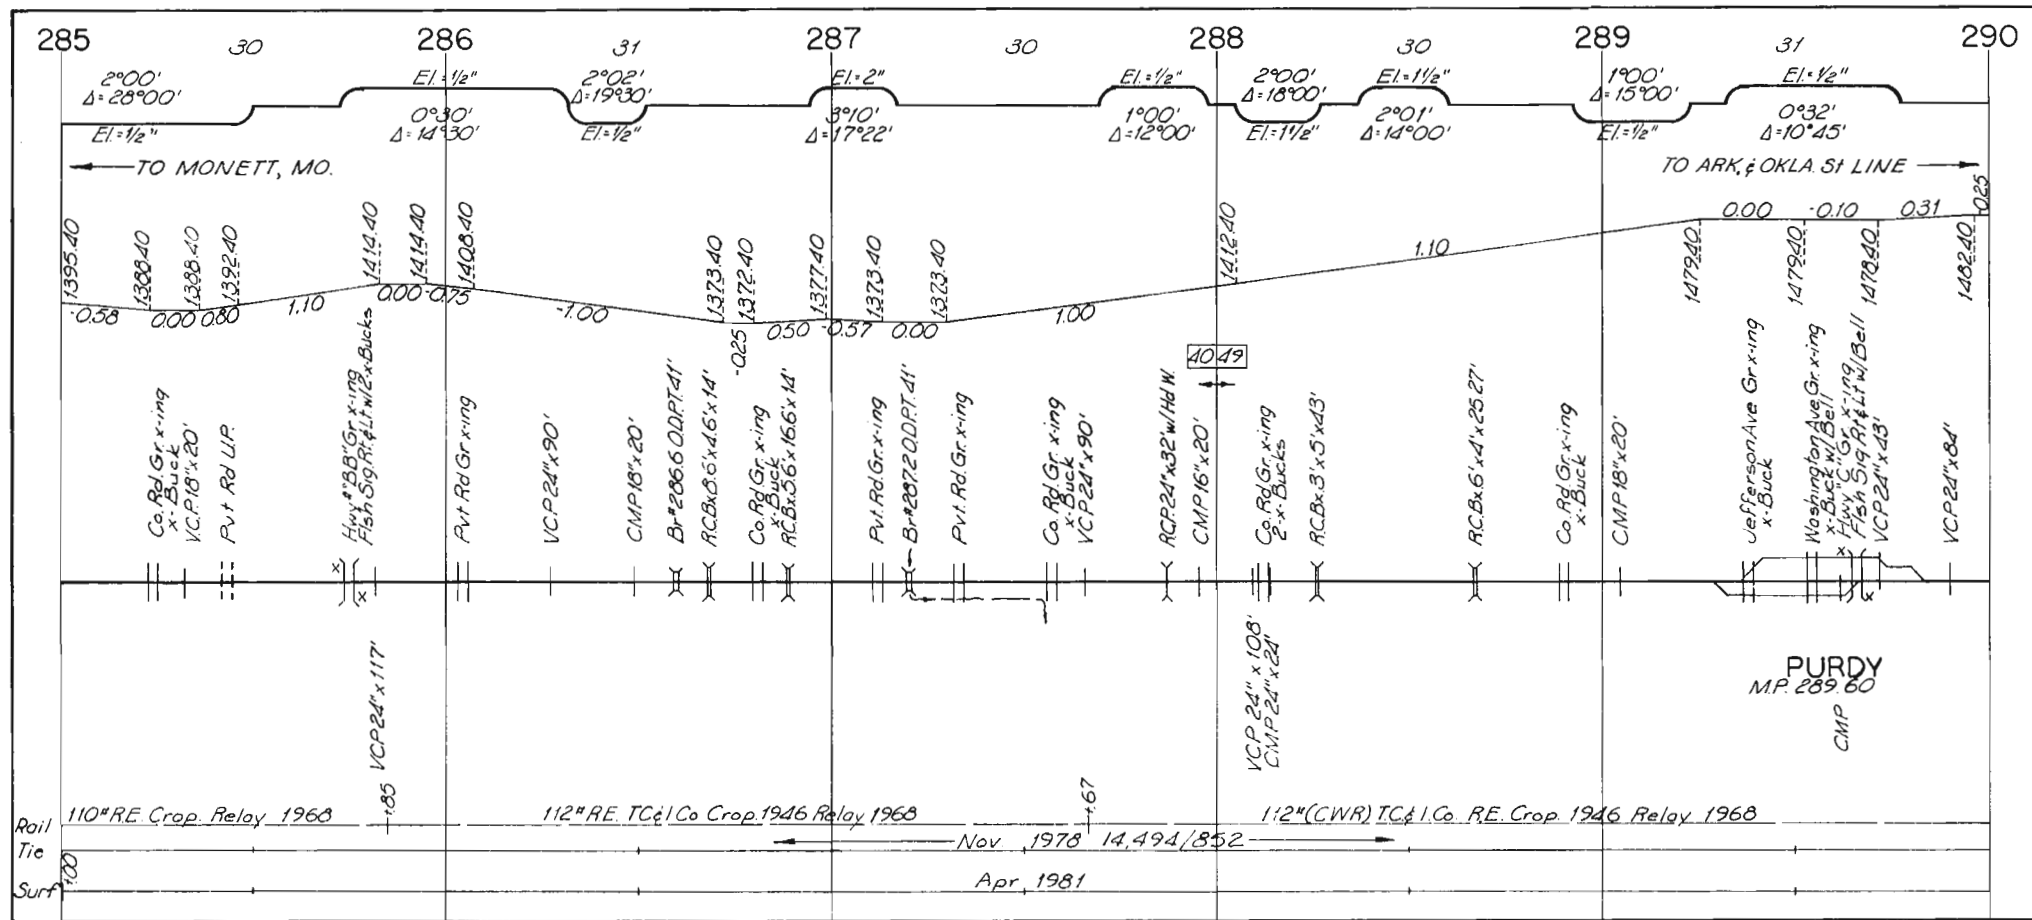


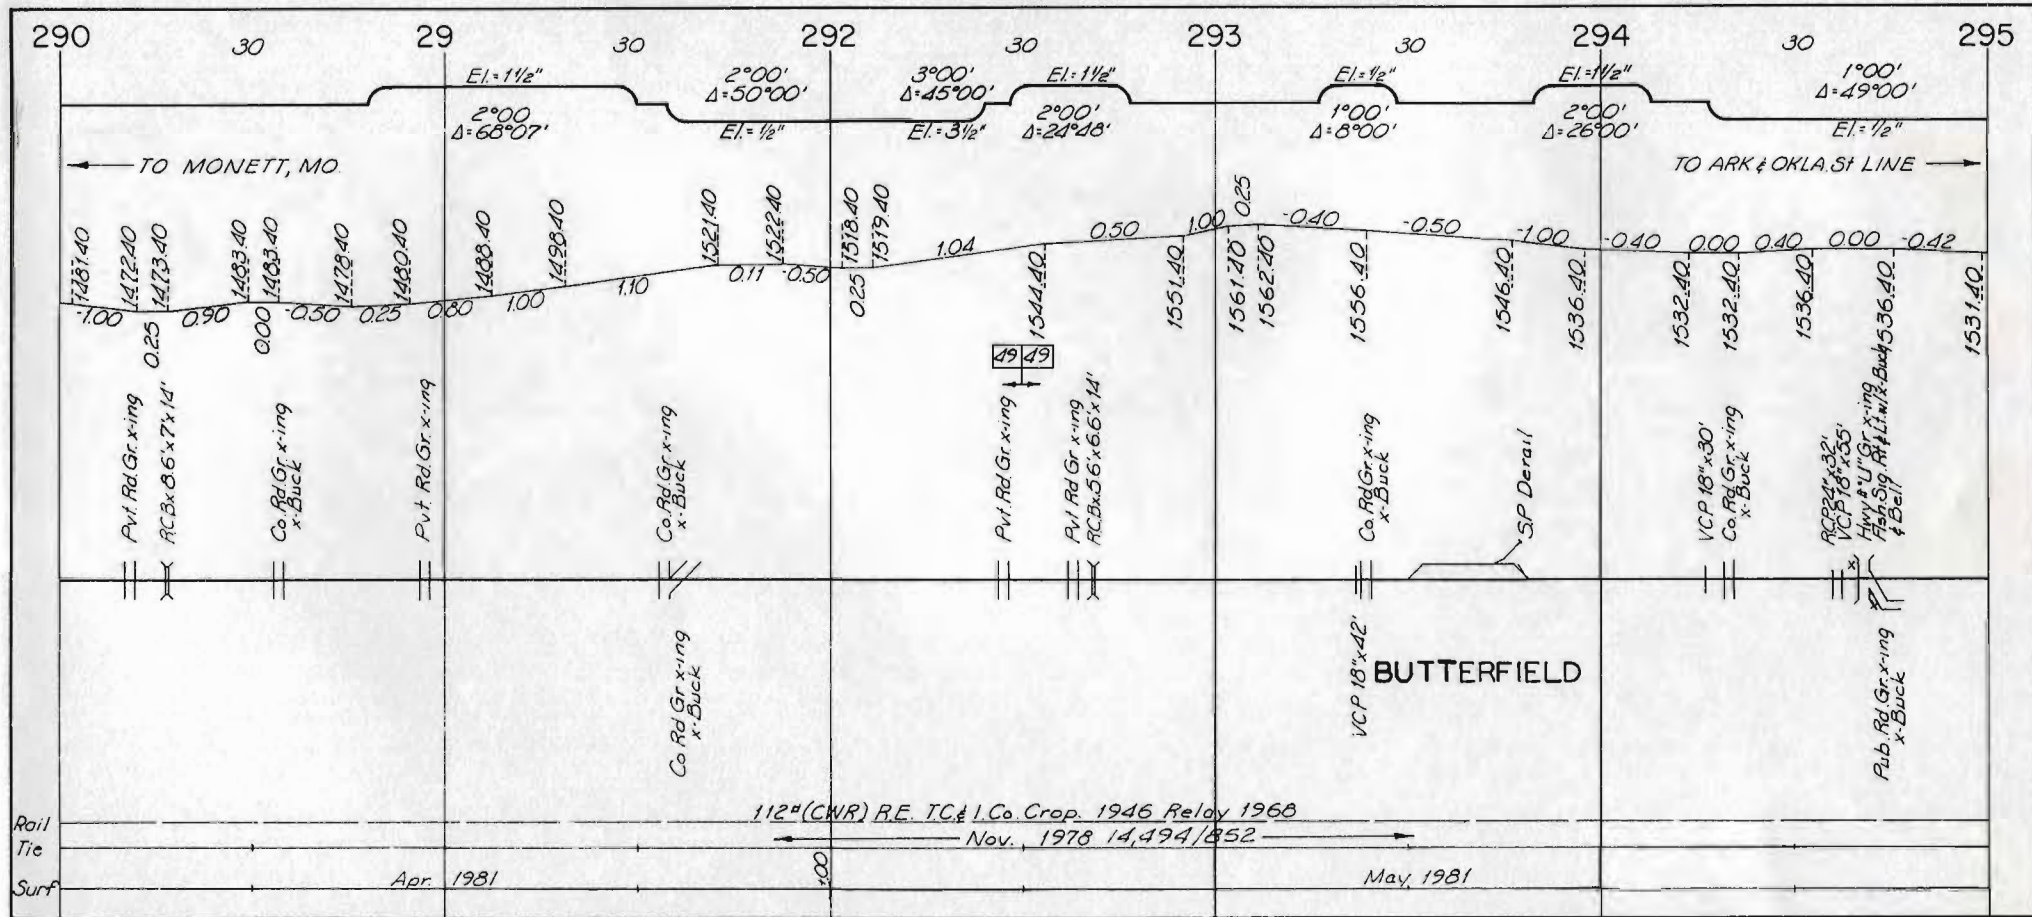


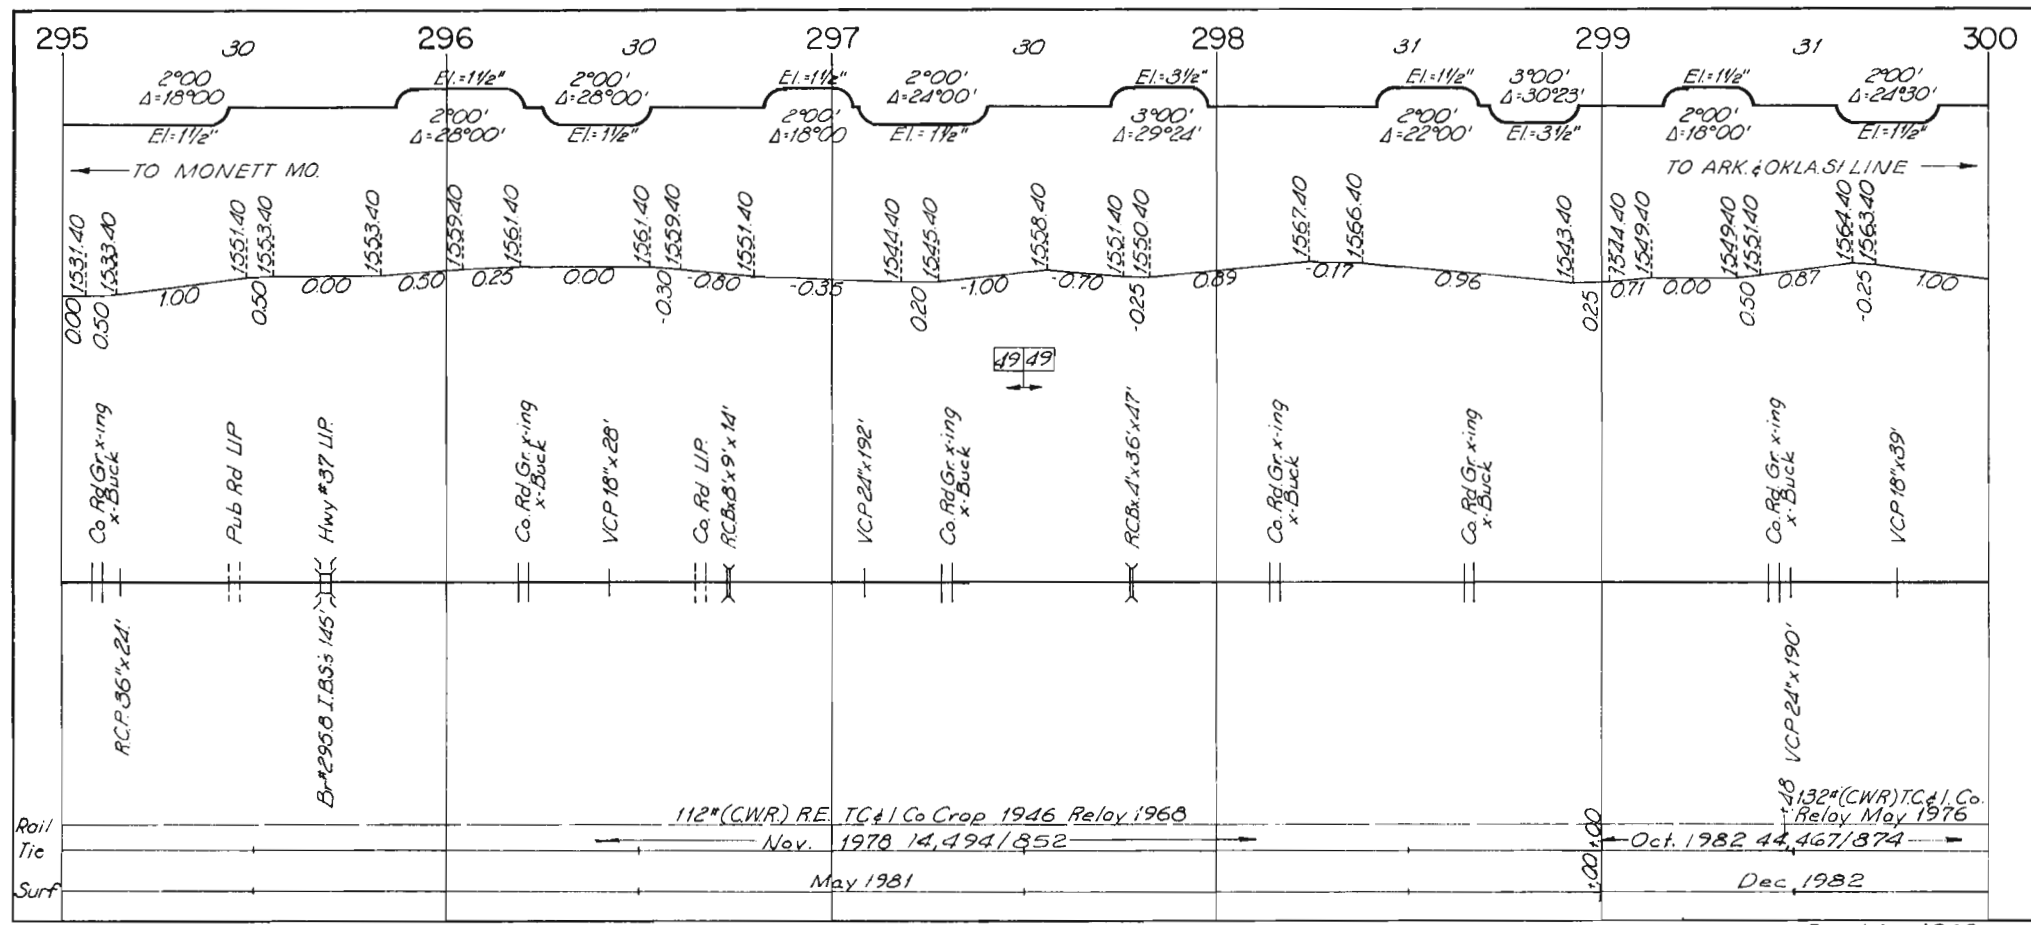


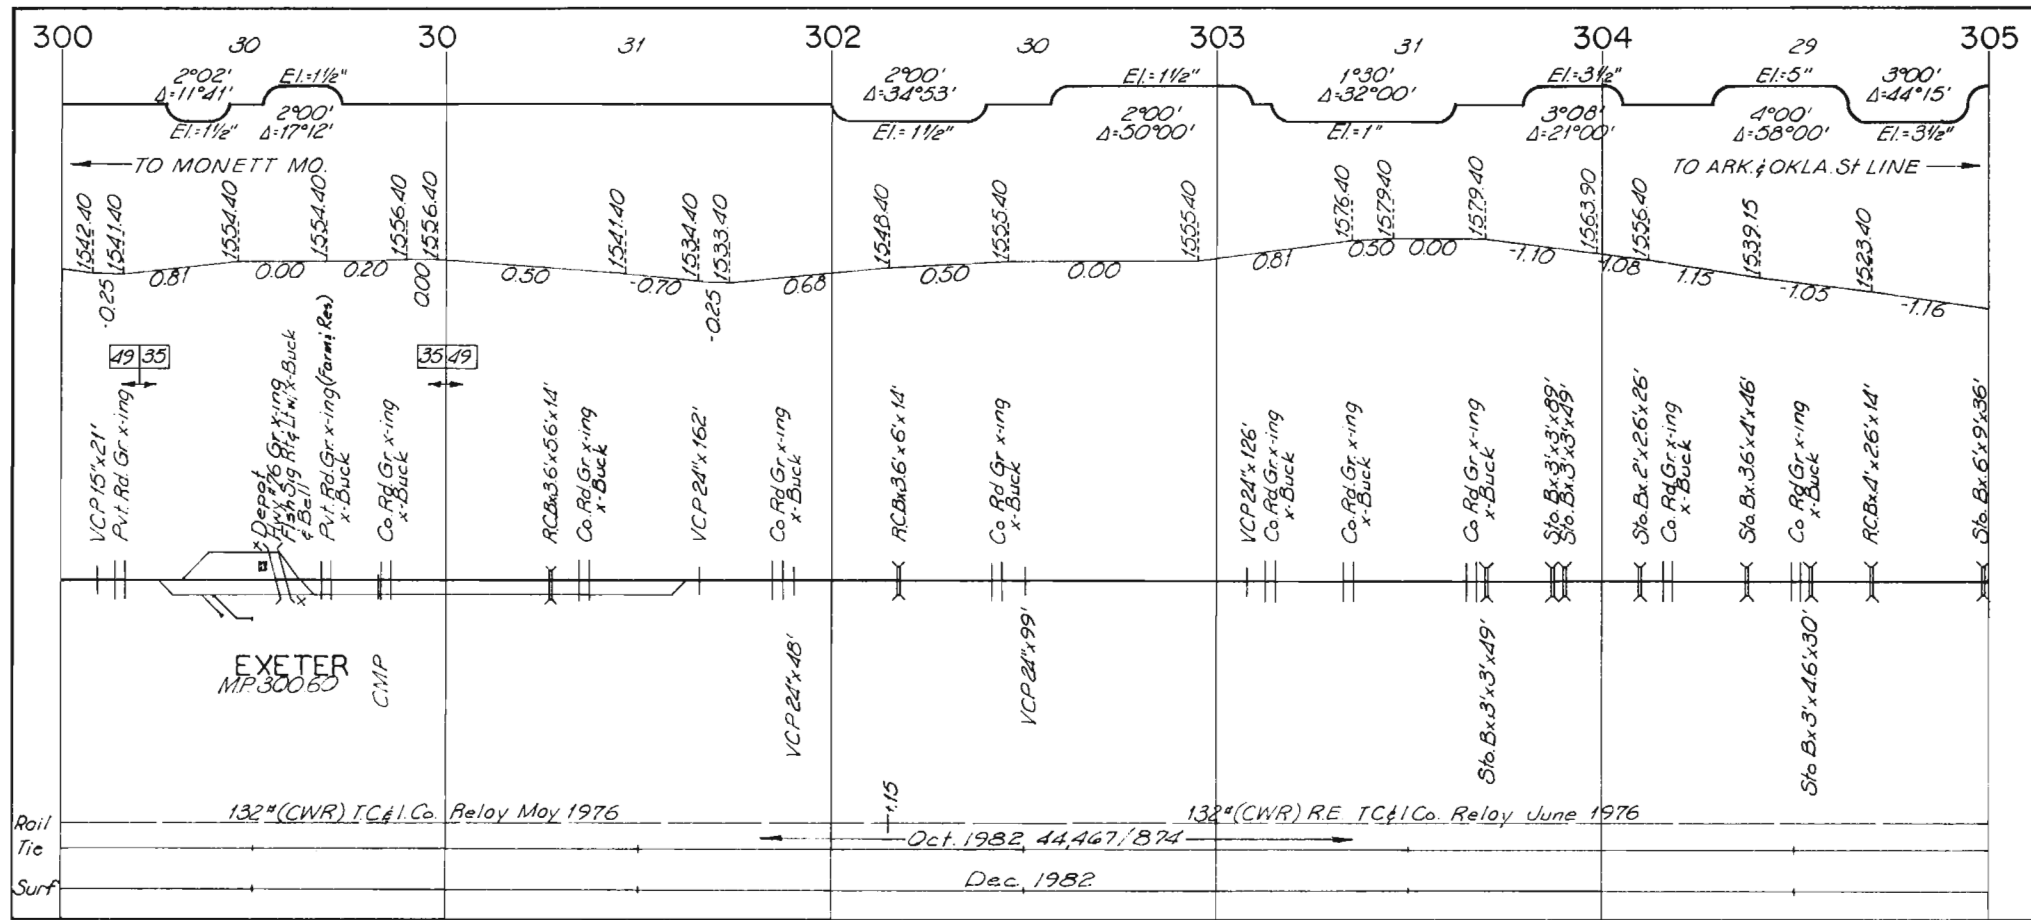


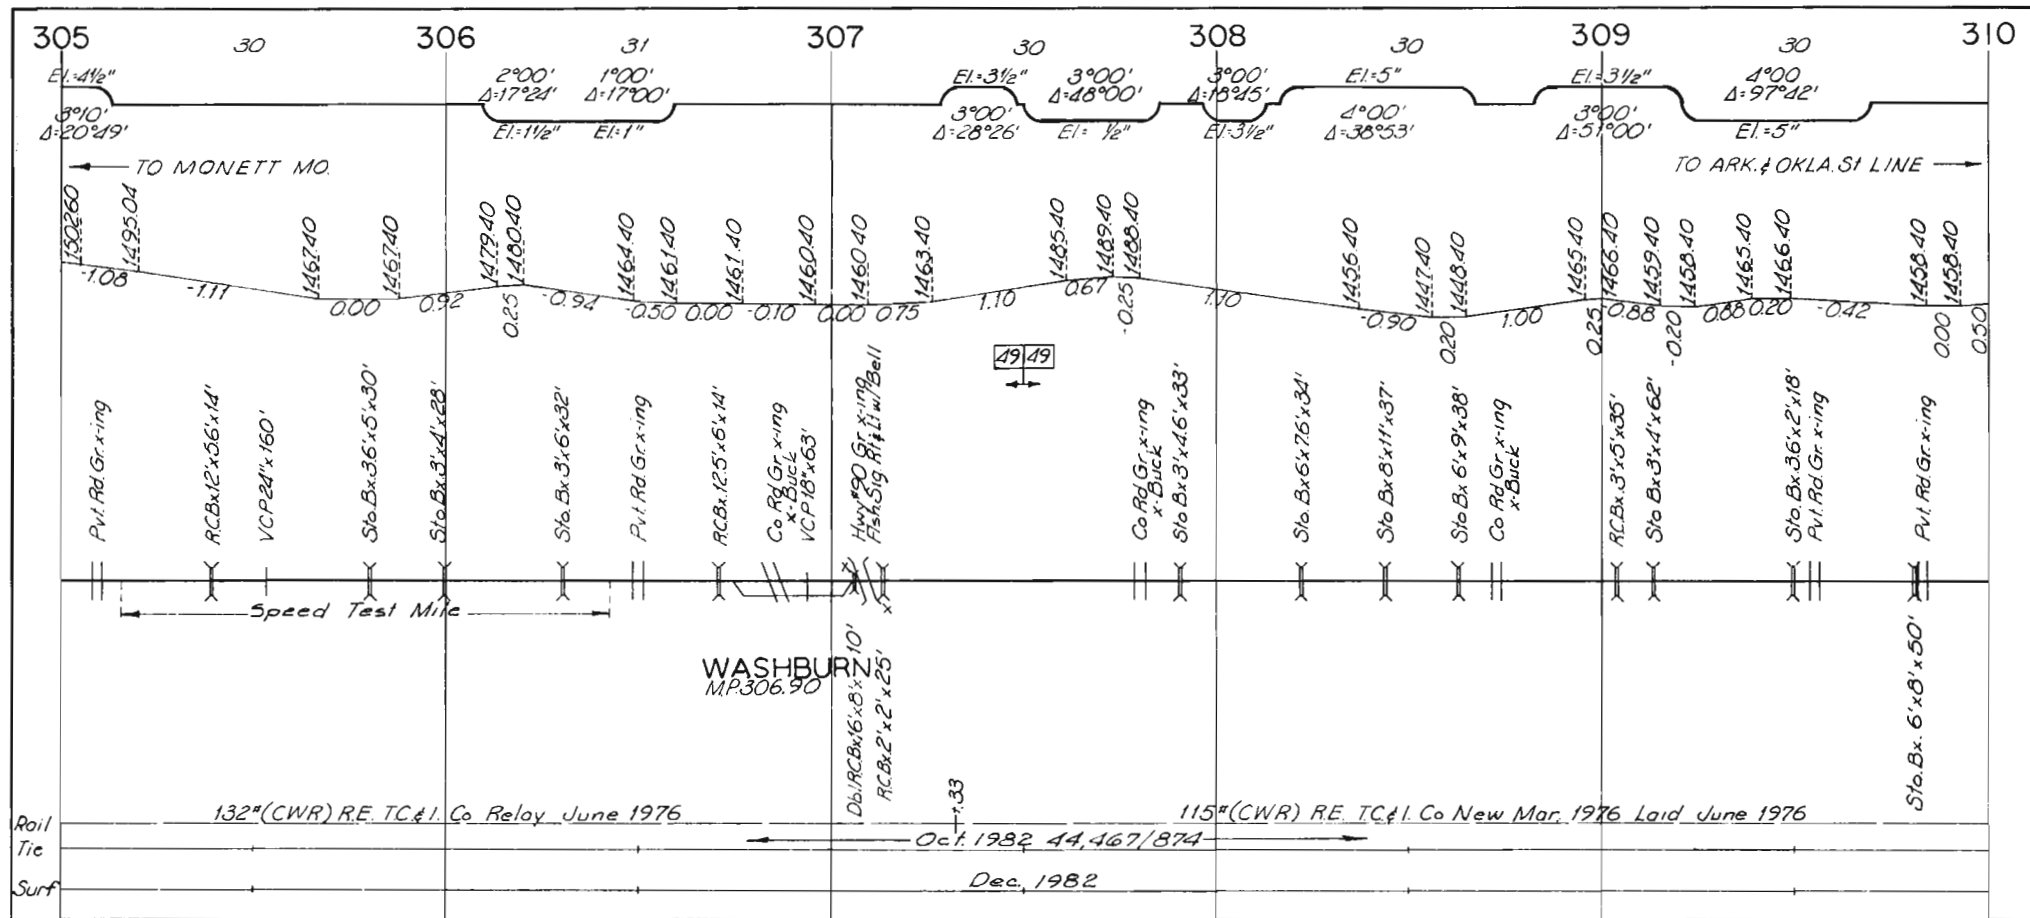


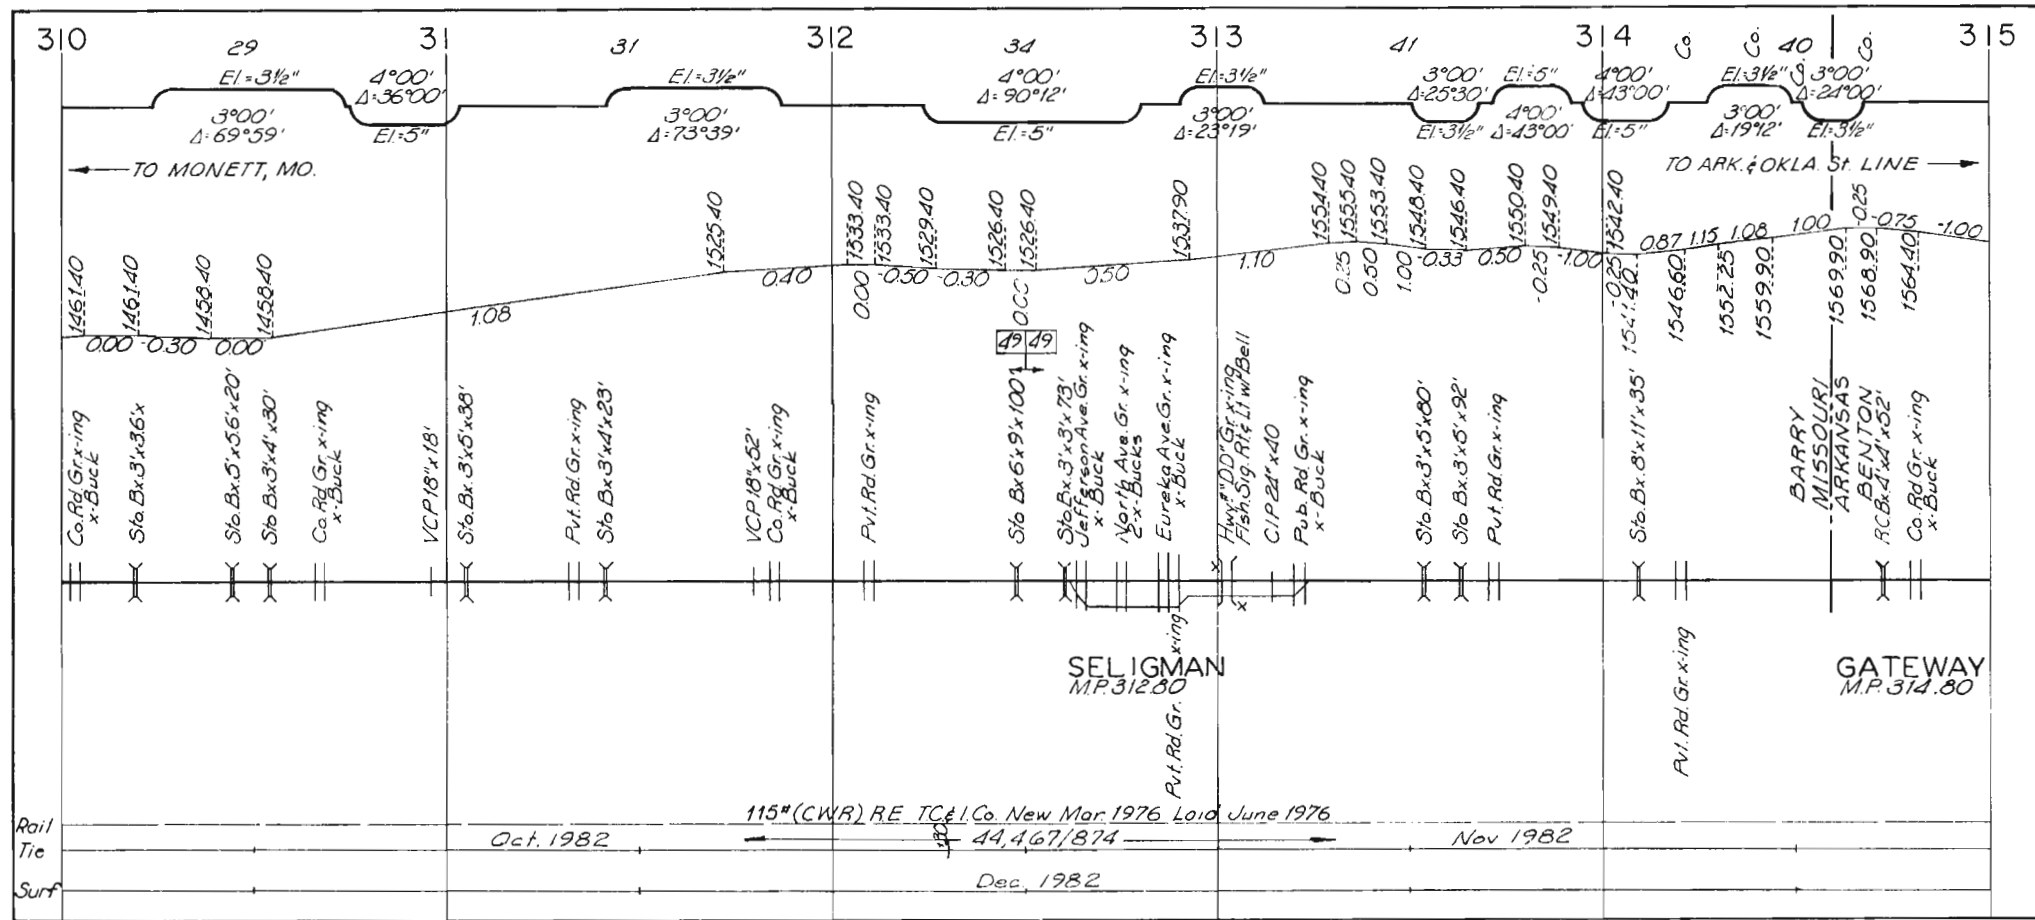

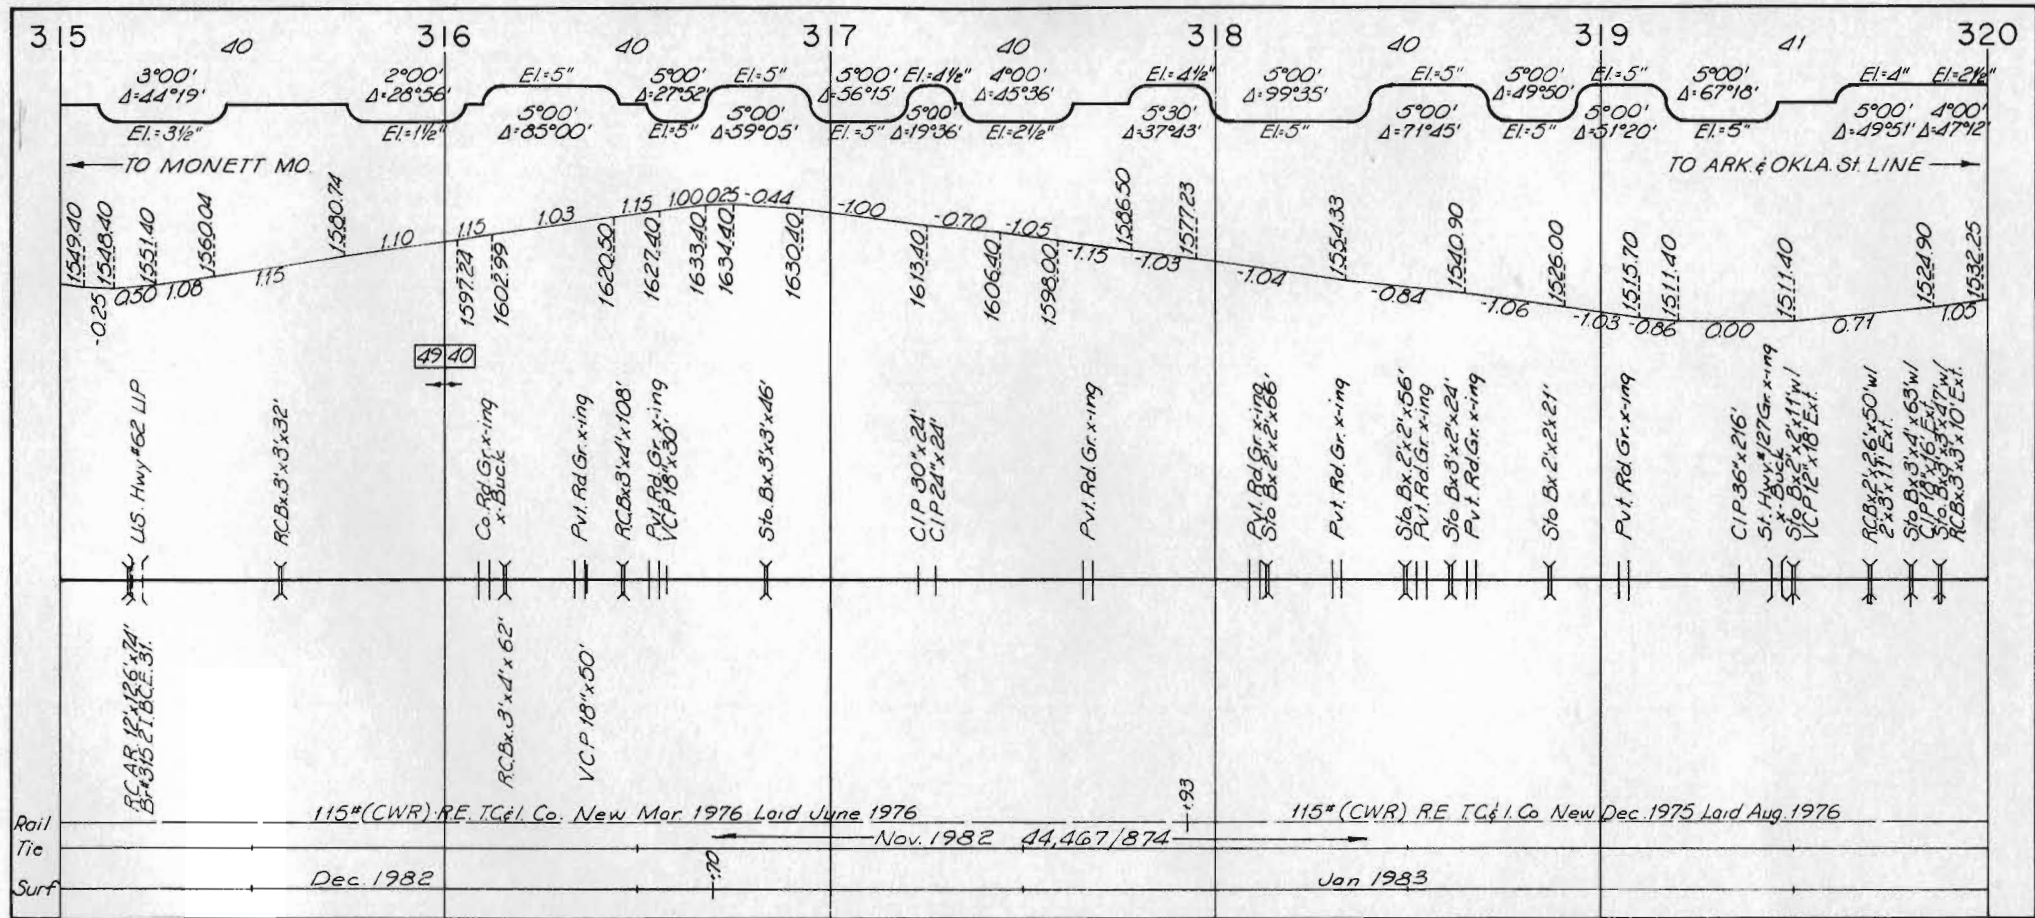


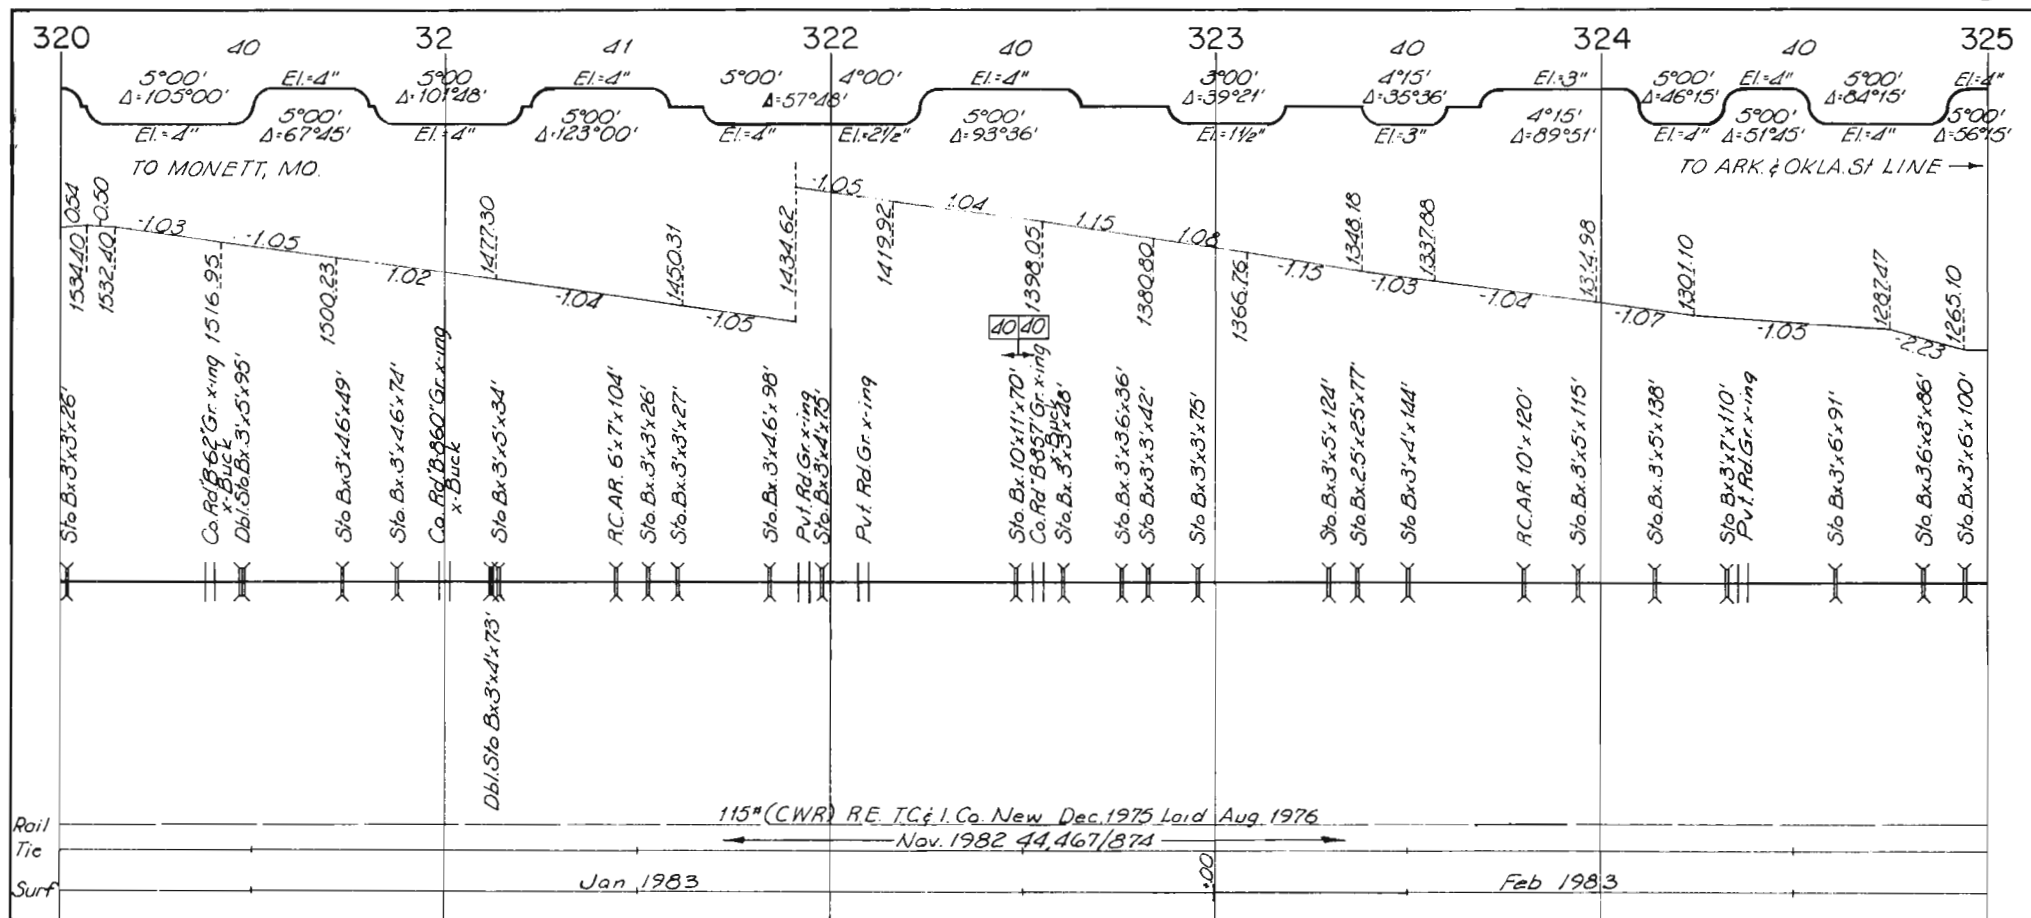

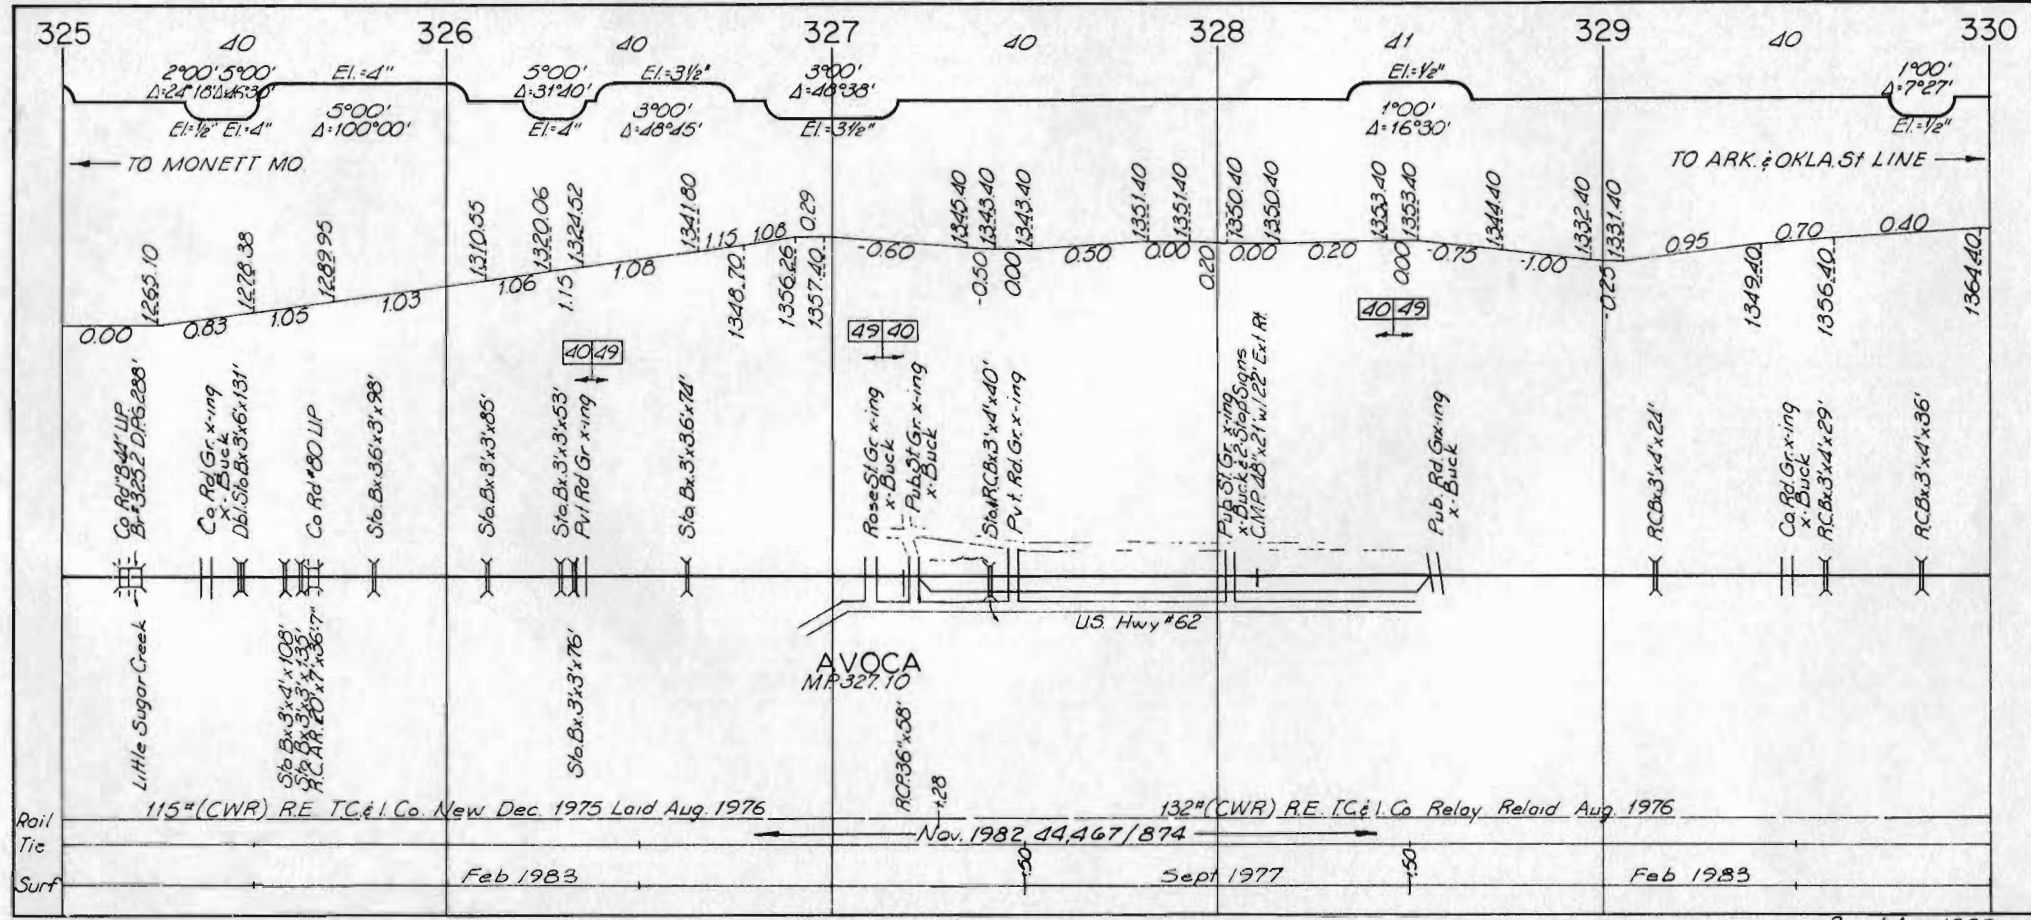


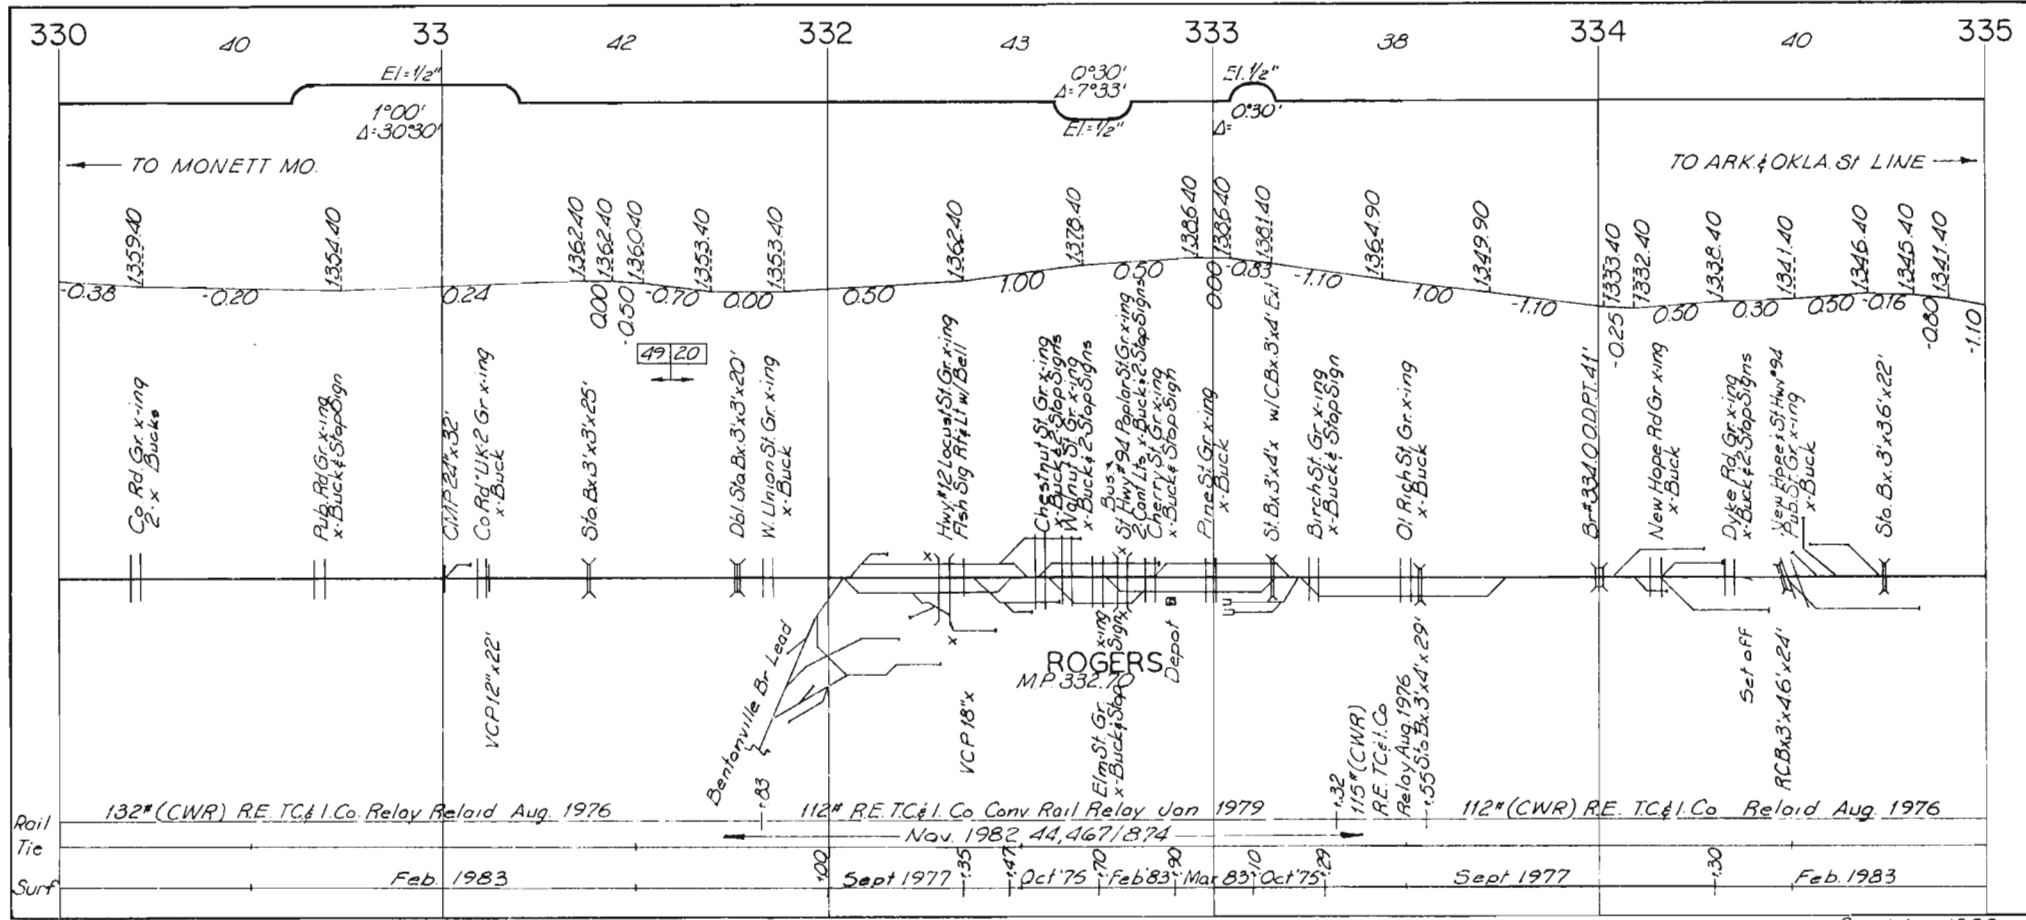

Rail Tie	132" (CWR) RE TC & I Co. Relay Relaid Aug. 1976	112" RE TC & I Co. Conv Rail Relay Jan Nov. 1982 44,467/874	112" (CWR) RE TC & I Co. Relaid Aug. 1976
Surf	Feb. 1983	Sept 1977, Oct '75, Feb '83, Mar '83, Oct '75	Sept 1977, Feb. 1983

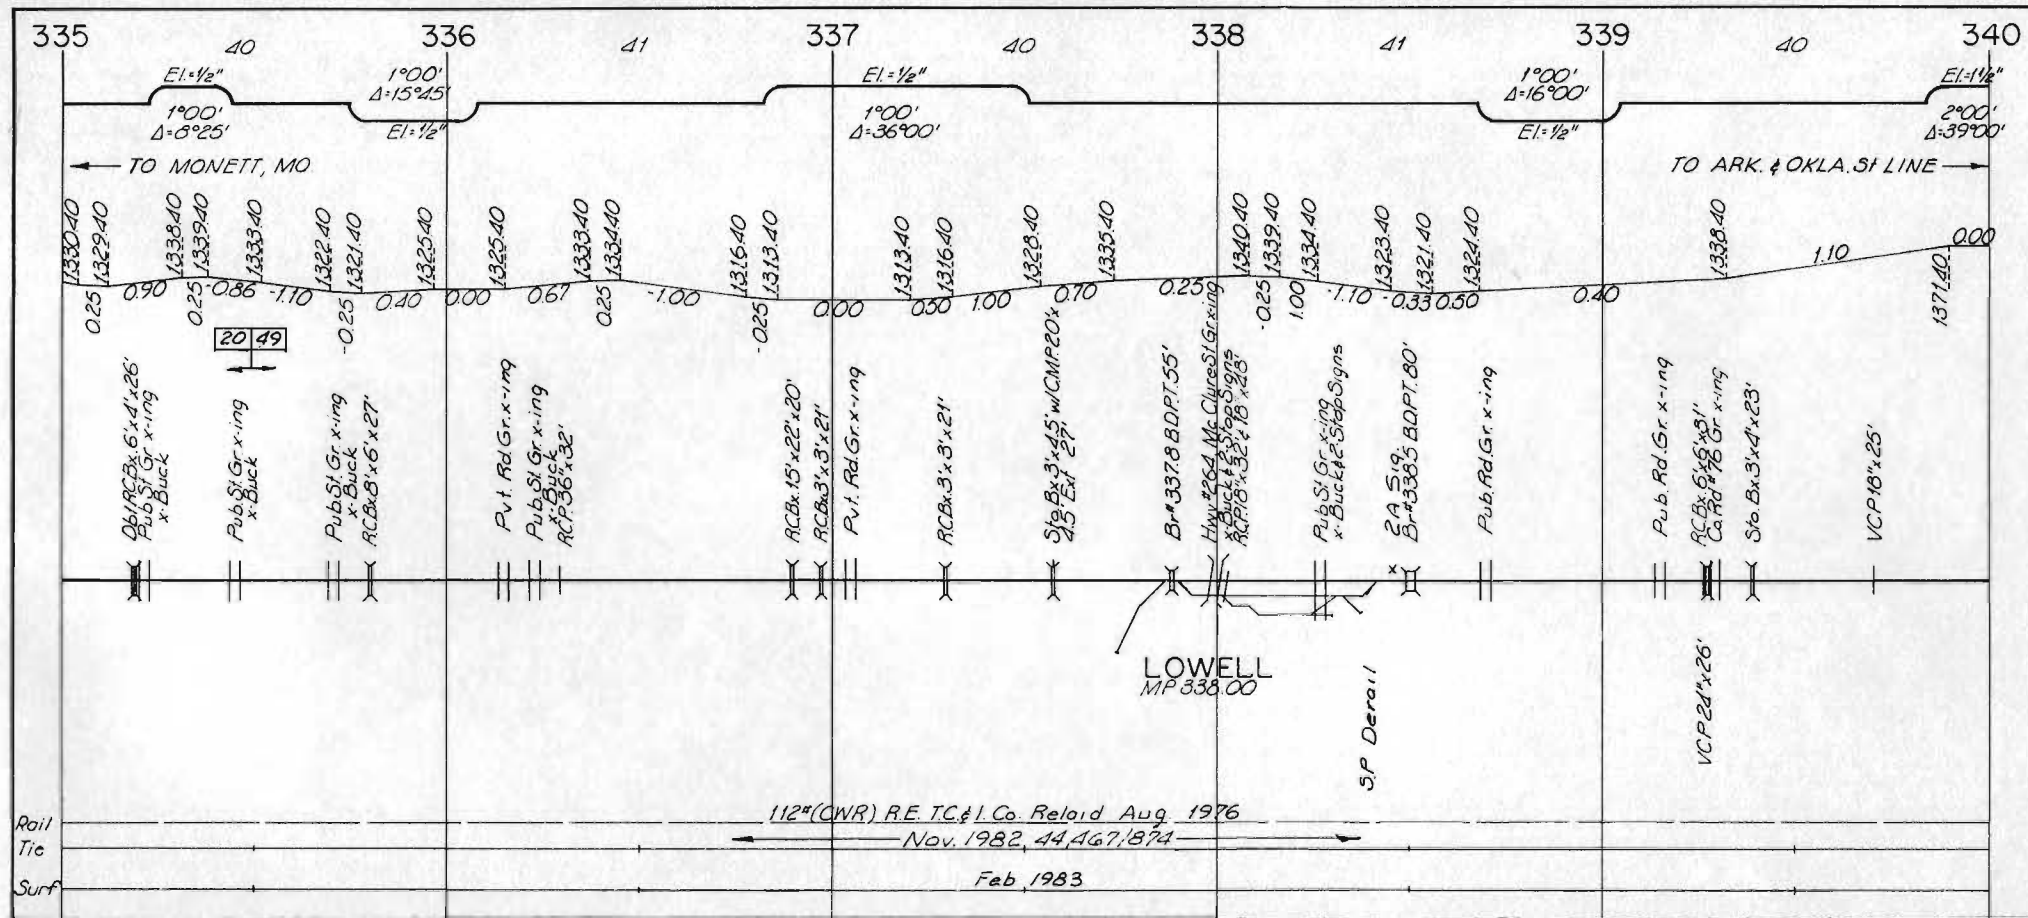

Rev. 1 Apr. 1983

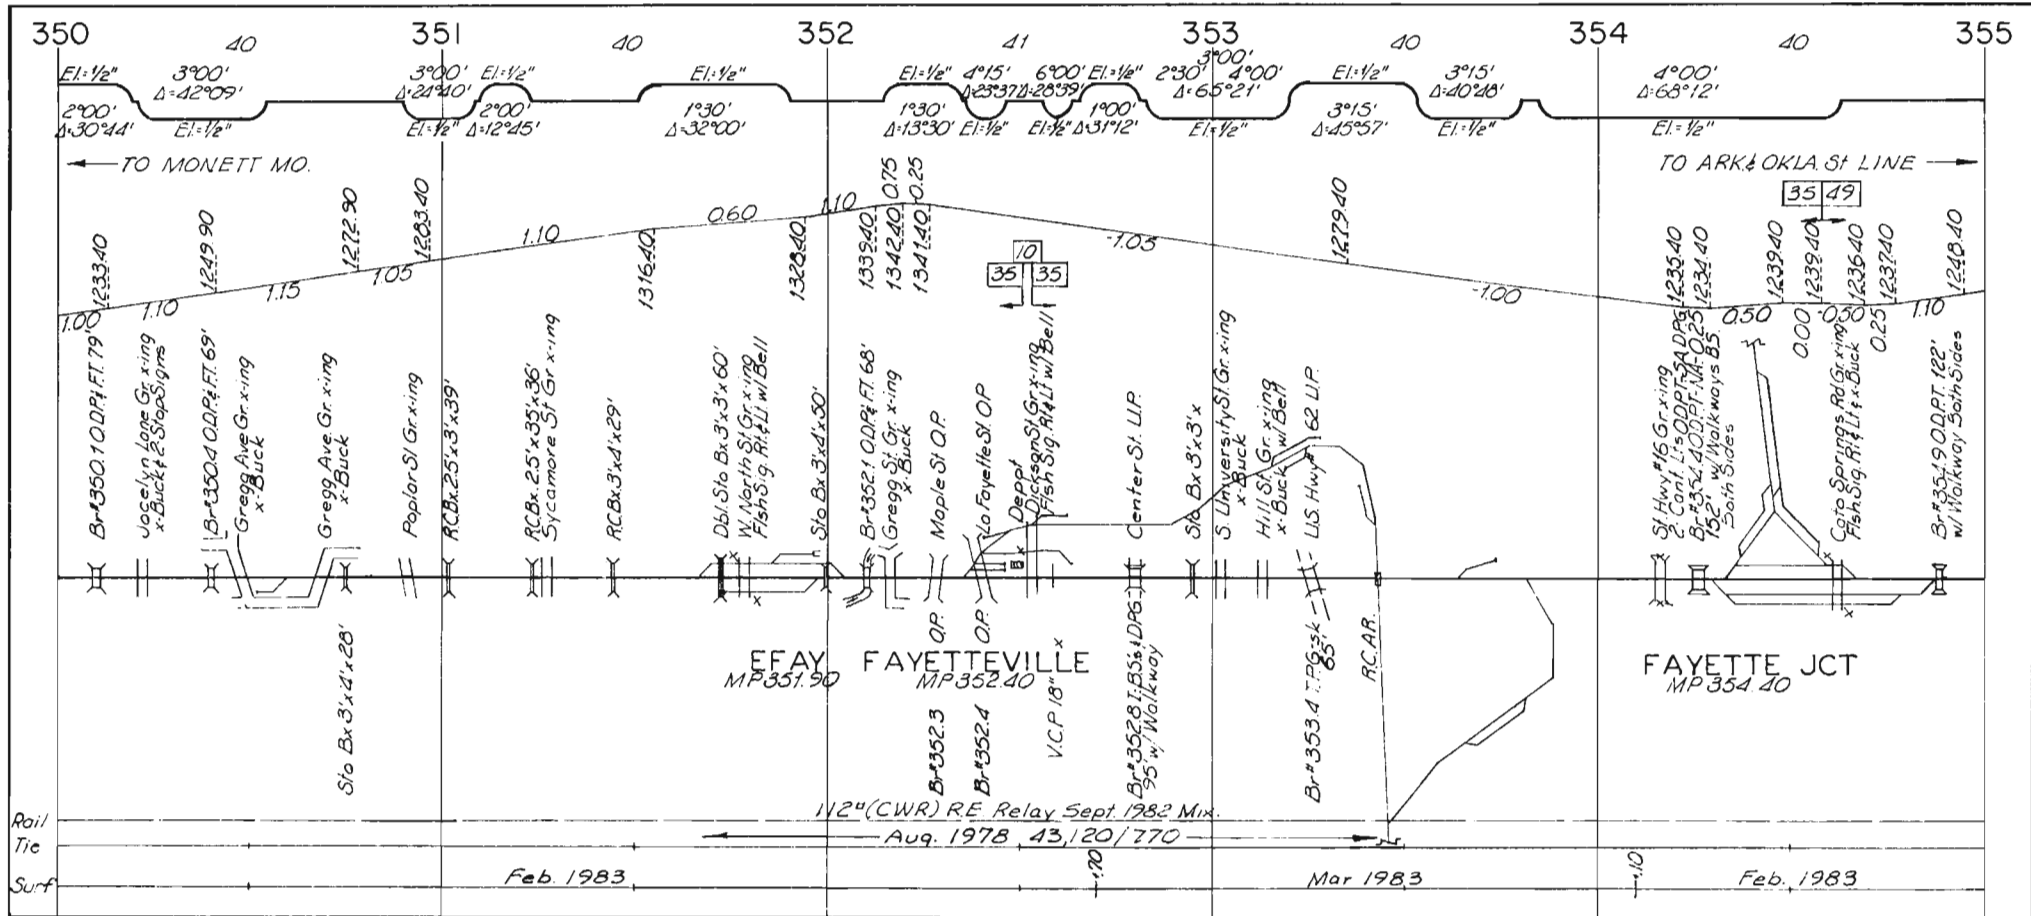


Rail Tie
Surf


Feb. 1983


112" (CWR) RE Relay Sept. 1982 Mix.
Aug. 1978 43,120/770



Mar 1983

Feb. 1983

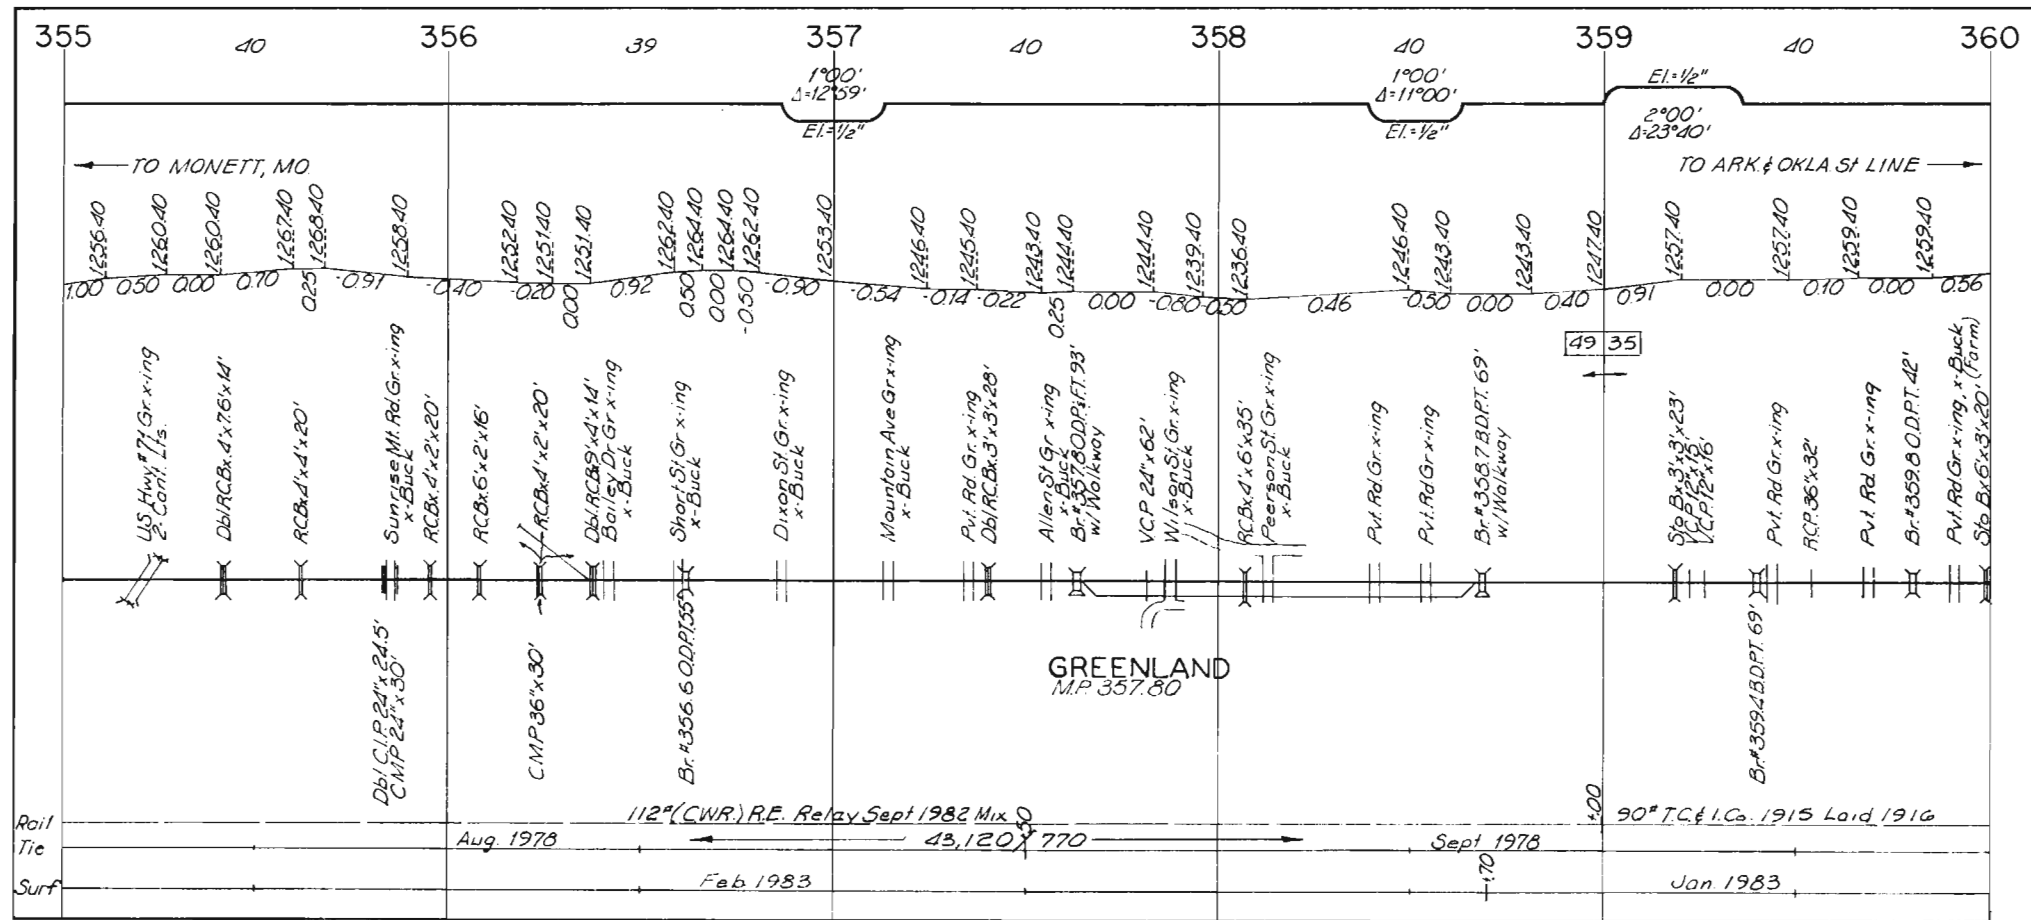

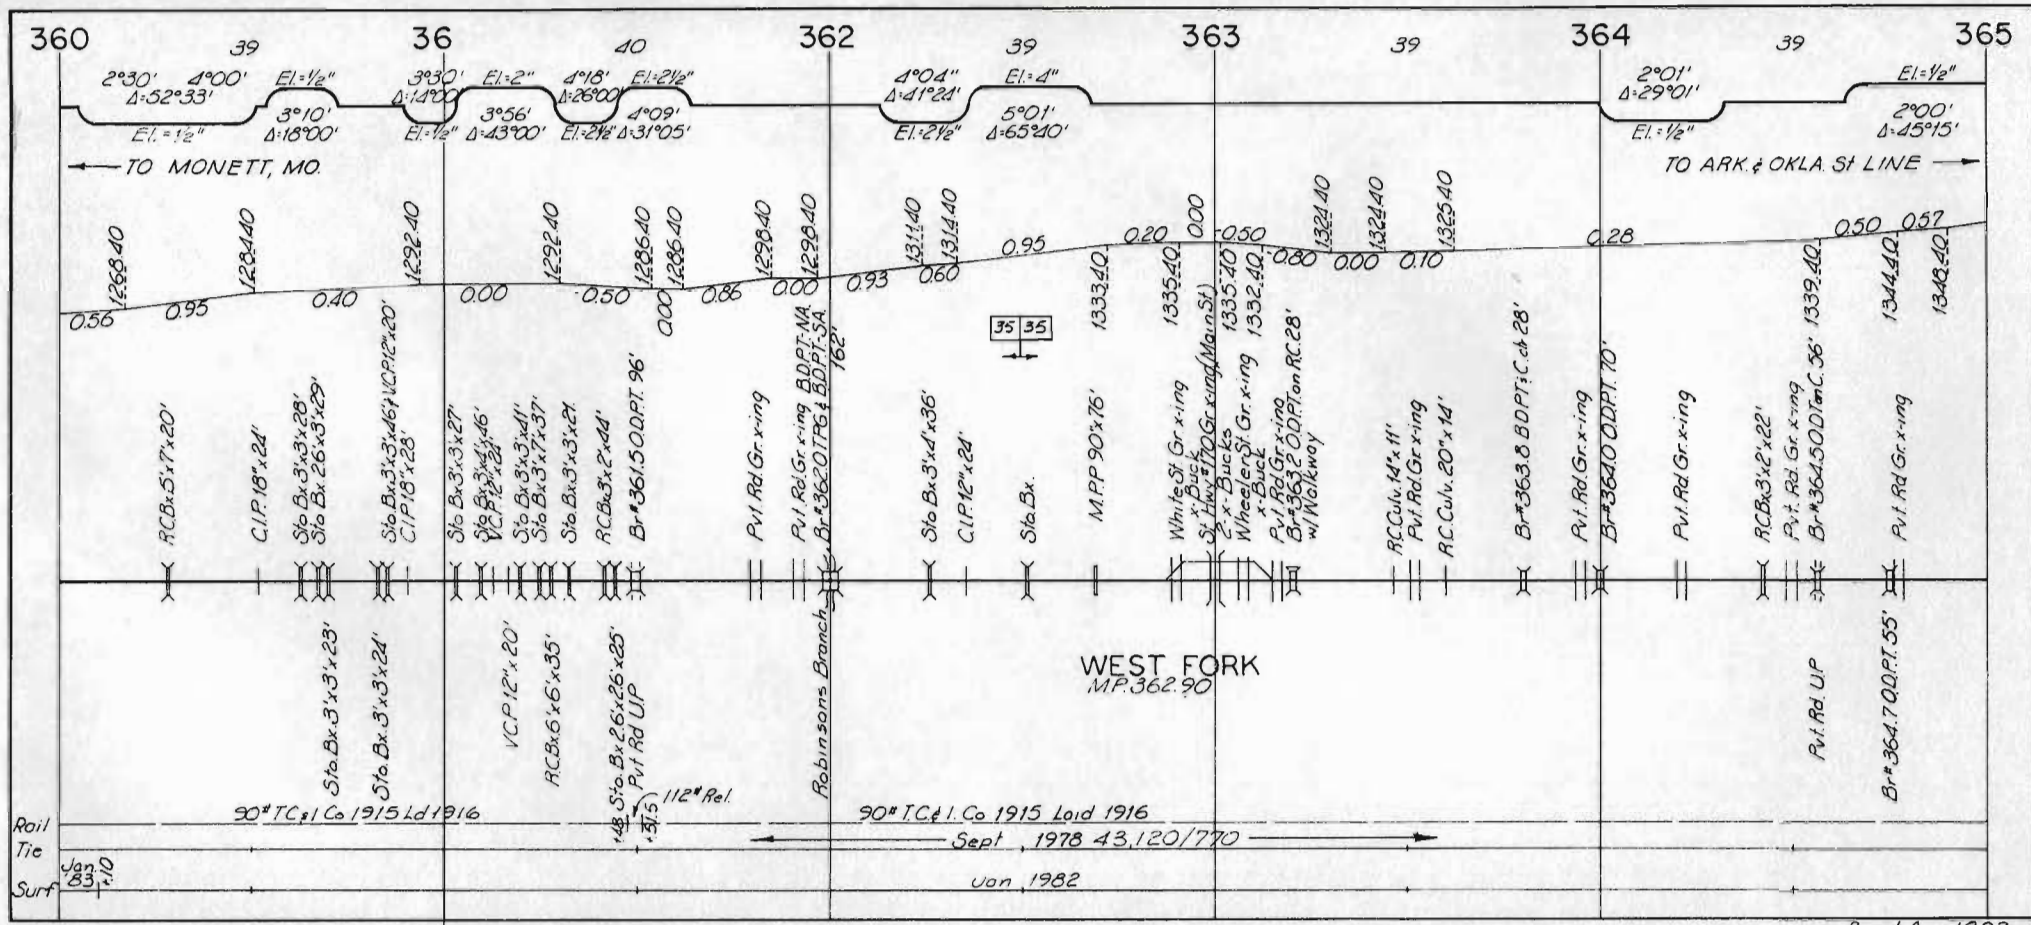

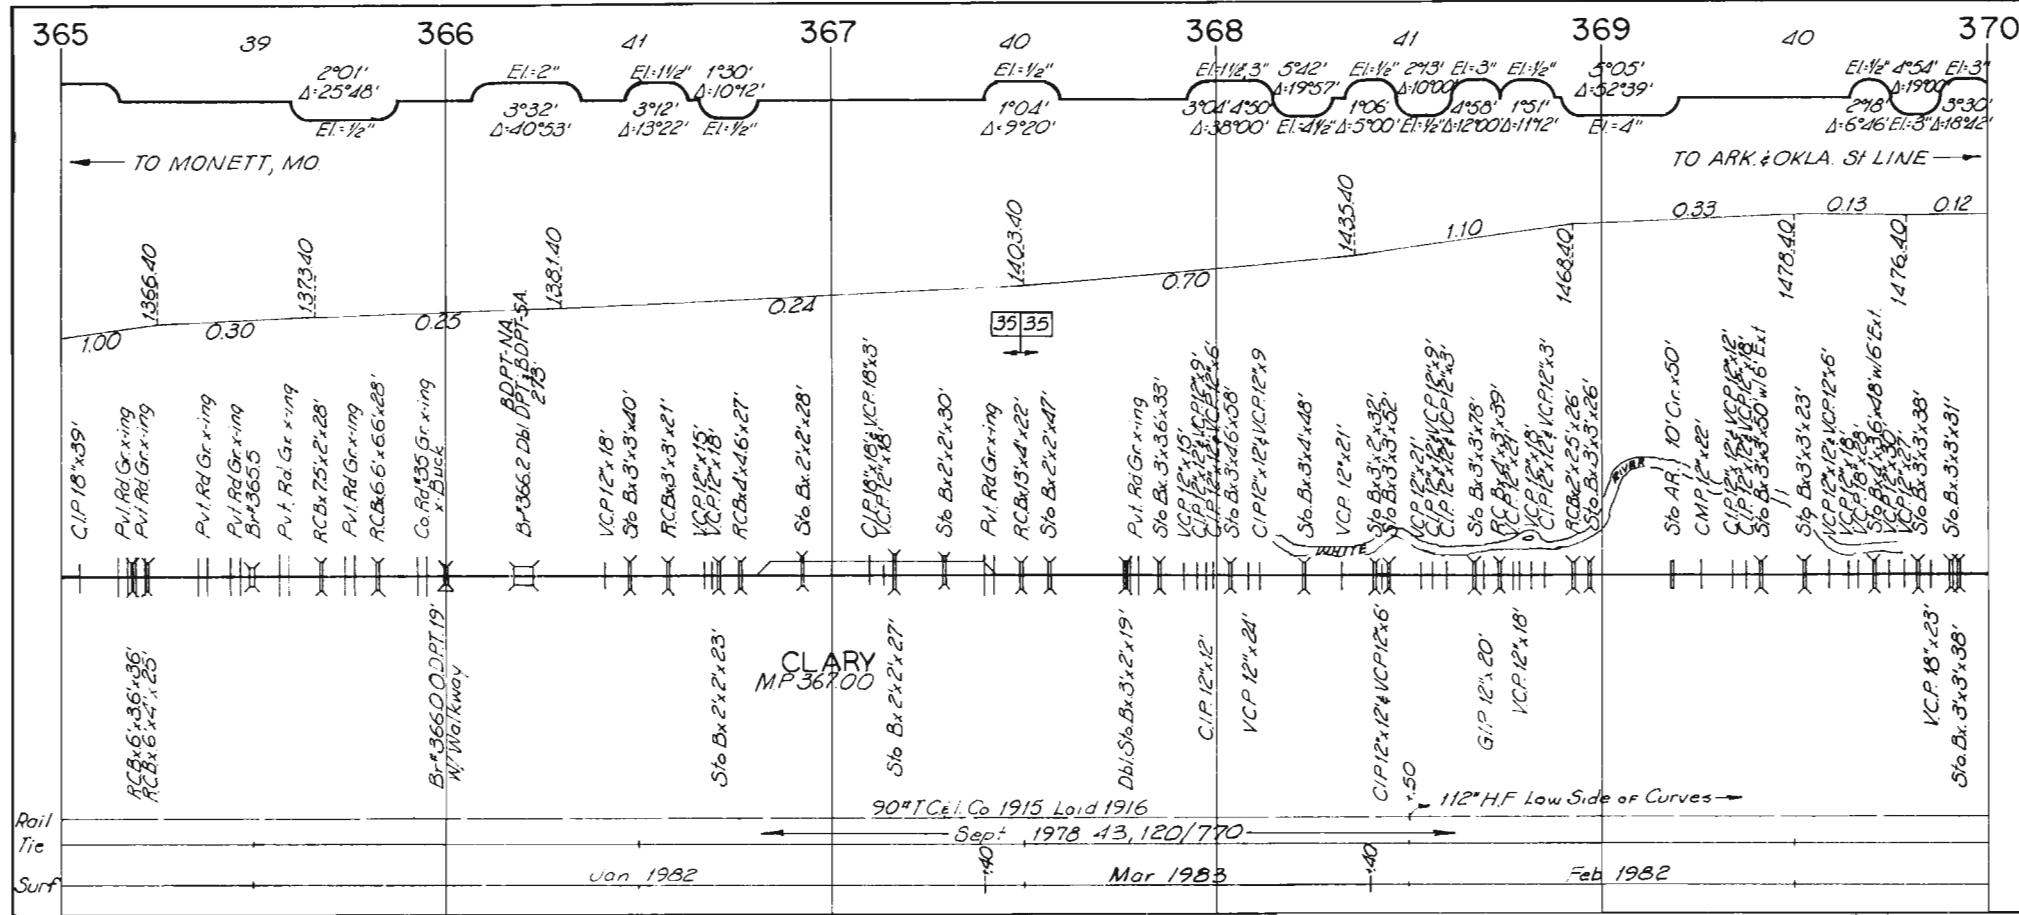

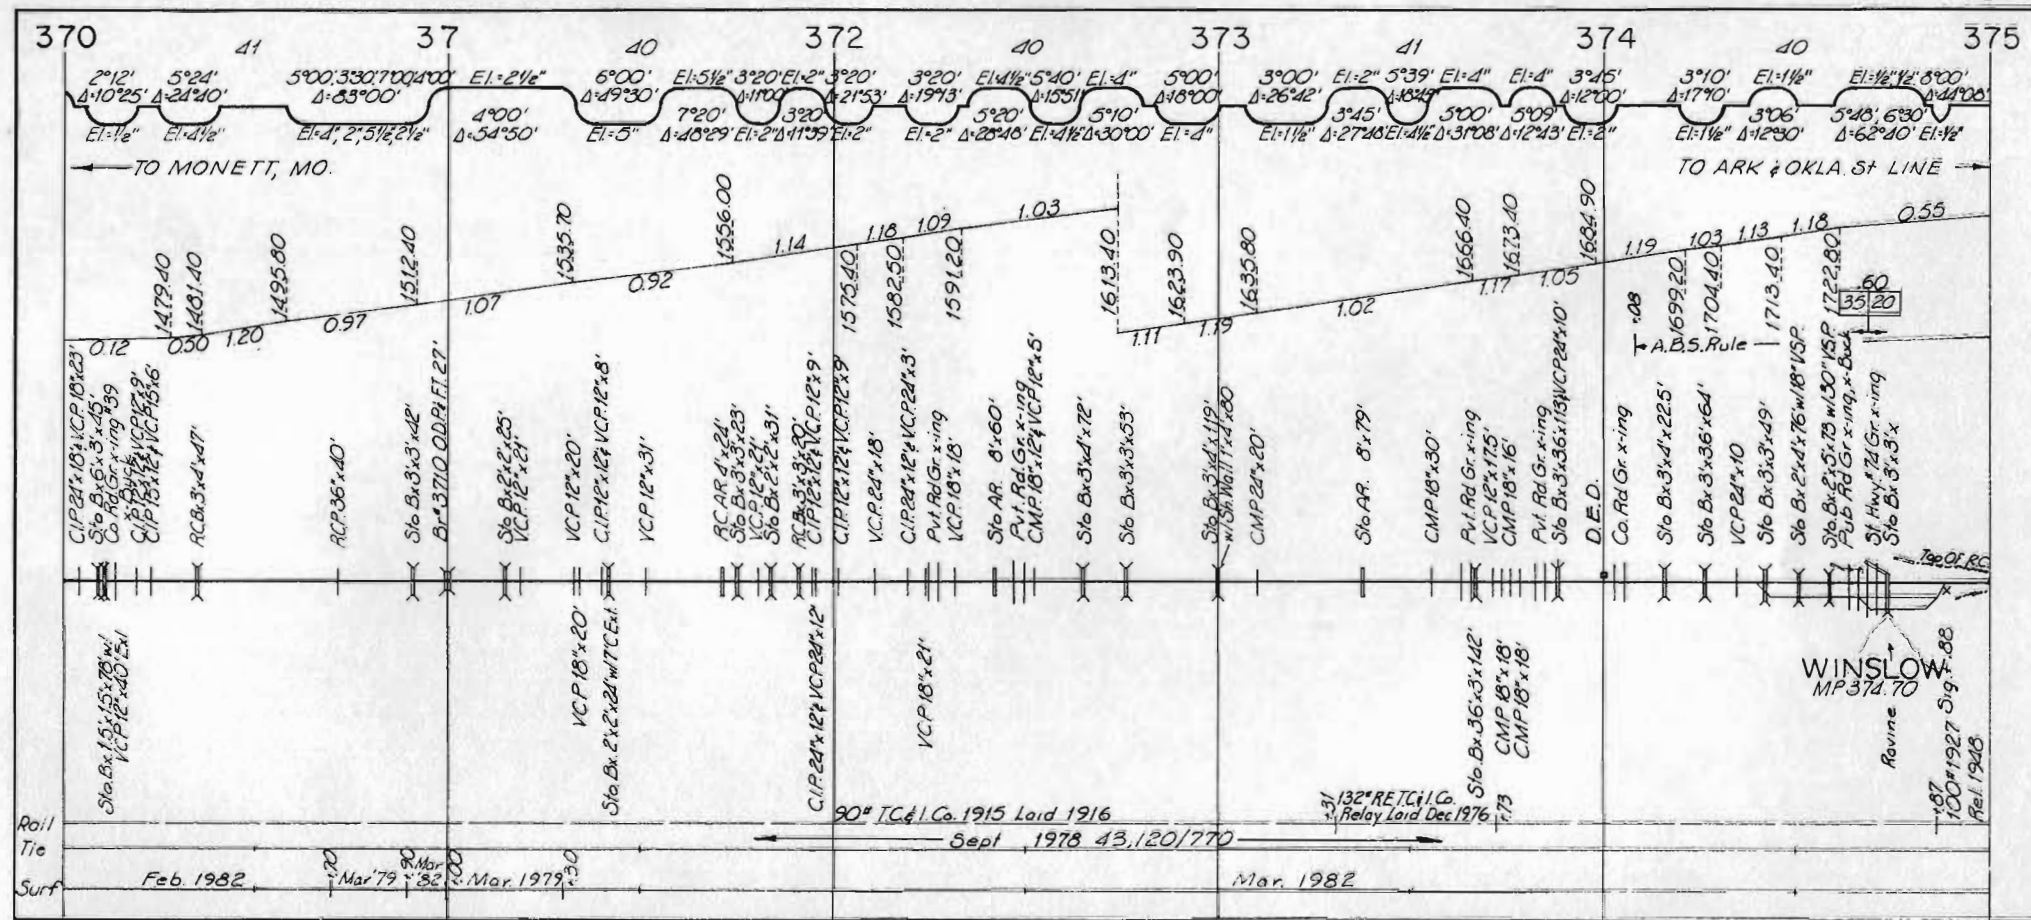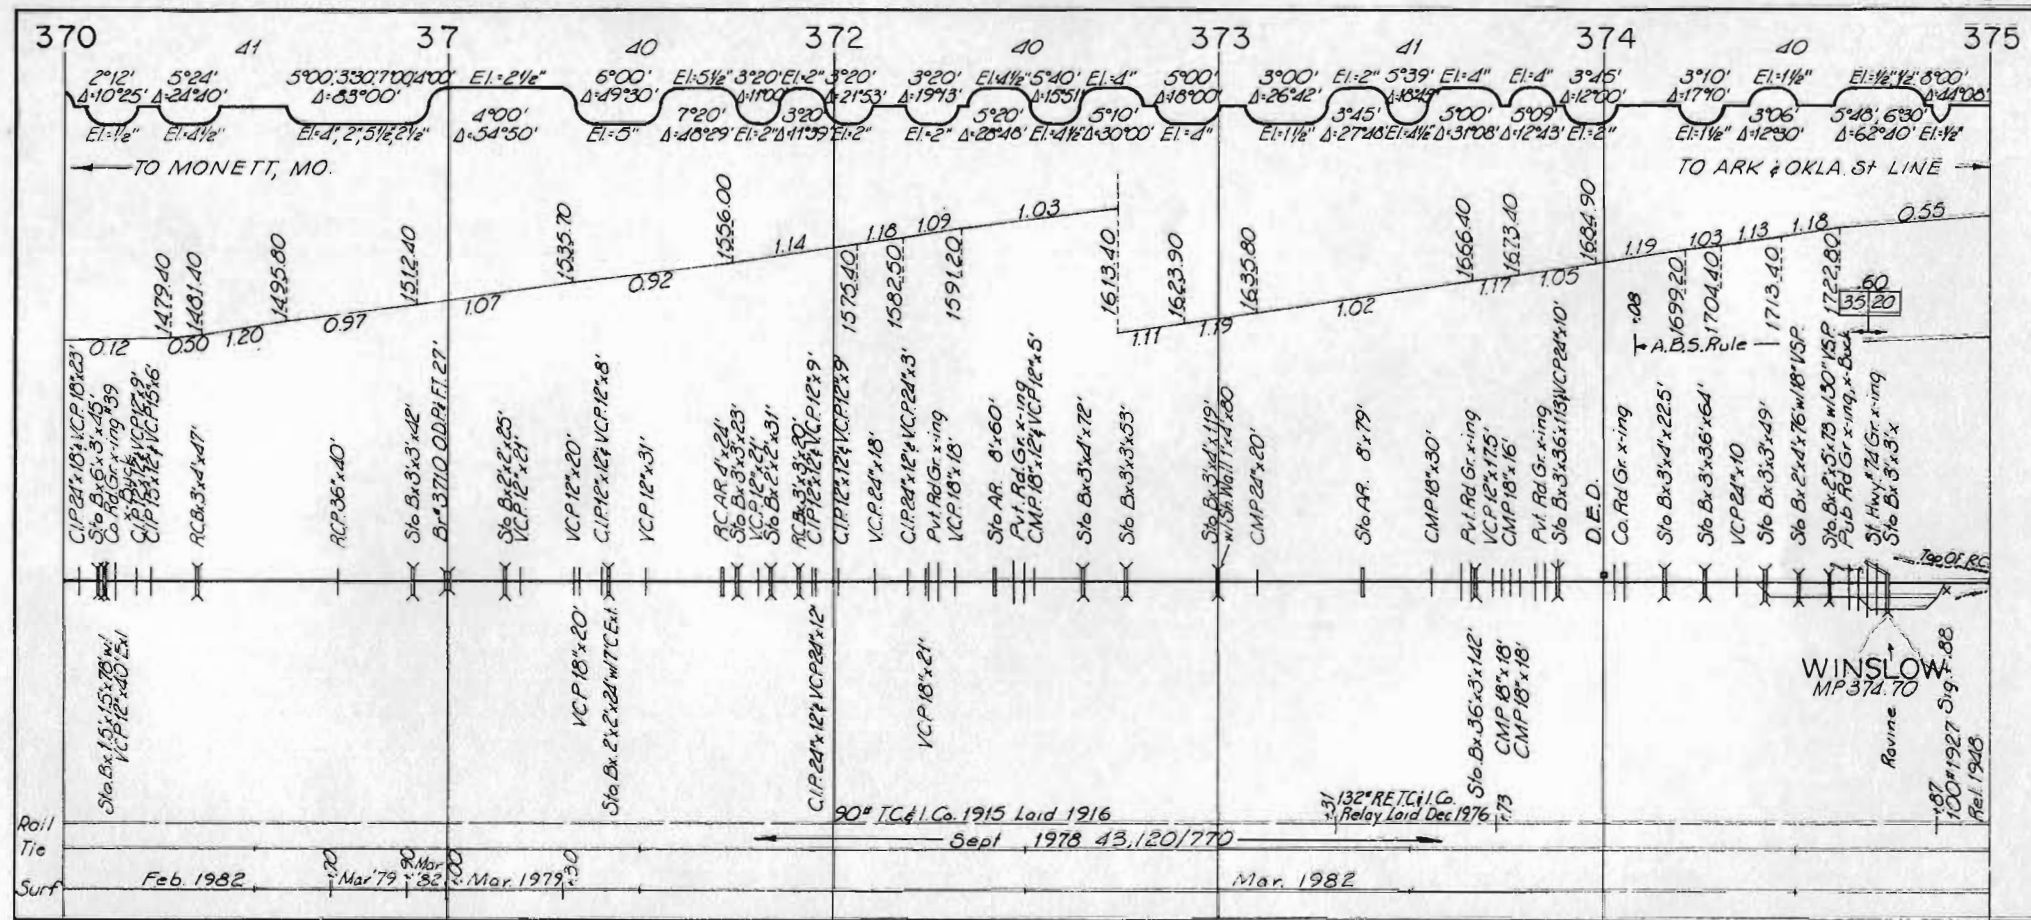

WINSLOW
MP374.70

ne

Rovine

100#1921
Rel 1948

Rel 1948

Rev 1 Apr. 1983

